


REVISIONS			
REV.	DESCRIPTION	DATE	APPROVED
	INITIAL RELEASE		

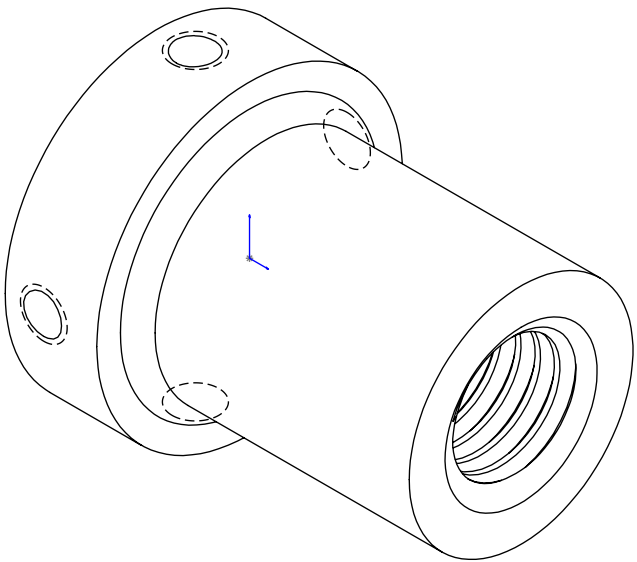

Technical drawing of a mechanical part, likely a cross-section of a cylinder or pipe. The part features a central hole with a diameter dimension of $\phi .063$. The hole is shown with a dashed line indicating its continuation through the part. The part has a threaded section on the right side, represented by a series of parallel lines. The drawing includes hatching to indicate the material and a blue line indicating a specific feature or dimension.

SECTION A-A

BILL OF MATERIALS													
NEXT ASSY Description		NEXT ASSY Number		UNLESS OTHERWISE SPECIFIED TOLERANCES ARE:				APPROVALS		DATE			
				1 PLACE DIM ±1/16		2 PLACE DIM ±.02		3 PLACE DIM ±.005		ANGLES ±1°			
THIRD ANGLE PROJECTION				1. DIMENSIONS ARE IN INCHES 2. DIMENSION LIMITS HELD AFTER PLATING. 3. REMOVE BURRS AND SHARP EDGES .015 MAX. 4. MACHINED FILLET RADII .0150-.030. 5. MACHINED DIAMETERS ON A COMMON CENTERLINE CONCENTRIC WITHIN .005 6. PERPENDICULARITY & PARALLELISM OF MACHINED SURFACES .002 PER INCH, MAX .012 INCHES FOR SINGLE SURFACE.				DRAWN		2/15/2018			
								ENGINEER					
								CHECKED					
								PROJECT NO.					
								PROJECT					
													
				SIZE B		DWG. NO.				REV. REV			
				SCALE		4:1		CAD FILE:				SHEET 1 OF 1	
				DO NOT SCALE DRAWING				WEIGHT		Monterey Bay Aquarium Research Institute MBARI 7700 Sandholdt RD. Moss Landing, CA 95039 PH: (831) 775-1700			
													

Status: