
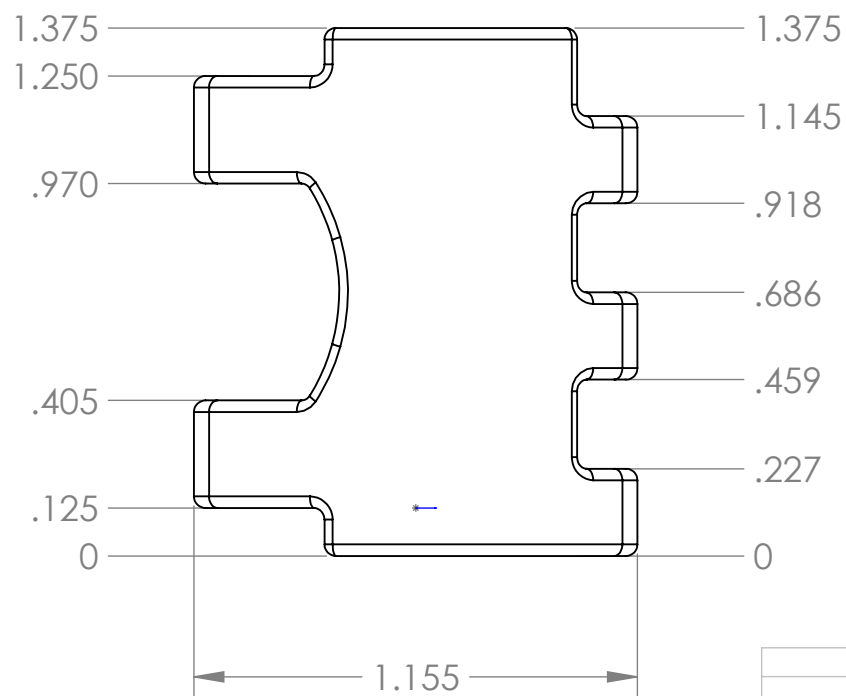
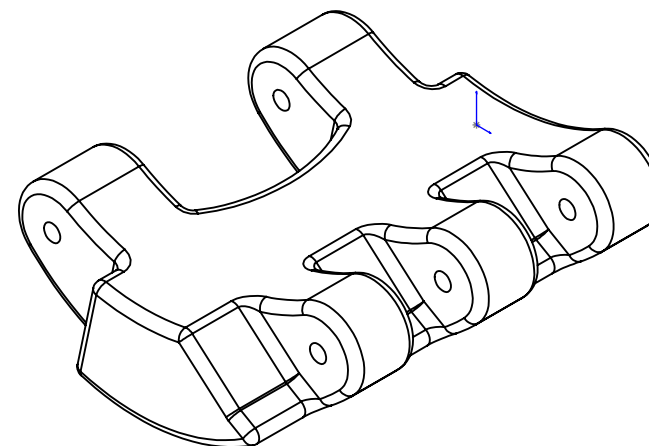


		REVISIONS			
ZONE	REV.	DESCRIPTION		DATE	APPROVED

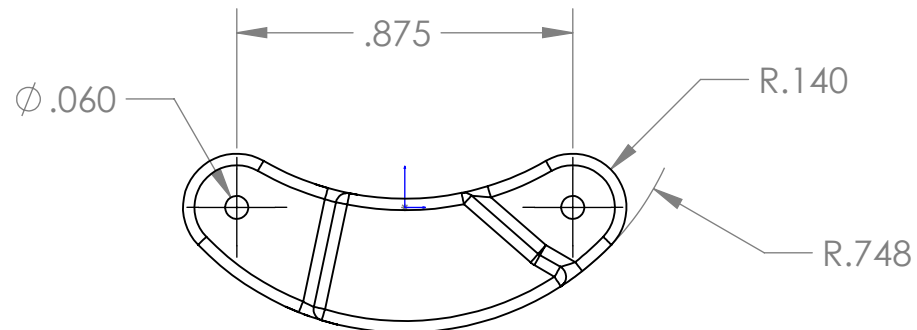

Status:

		DIMENSIONS ARE IN INCHES TOLERANCES: FRACTIONAL ± ANGULAR: MACH ± BEND ± TWO PLACE DECIMAL ± THREE PLACE DECIMAL ±	APPROVALS		DATE	Monterey Bay Aquarium Research Institute MBARI 7700 Sandholdt RD. Moss Landing, CA 95039 PH: (831) 775-1700	
			DRAWN	Wednesday, February 11, 2015 11:42:46 AM			
			CHECKED				
			ENGINEER	pargett			
		MATERIAL	--		PROJECT NO.	701105	
		FINISH	--		PROJECT		
NEXT ASSY	USED ON						
APPLICATION		DO NOT SCALE DRAWING		WEIGHT			
						SIZE	DWG. NO.
						A	201913
						REV.	
						2	
						SCALE:2:1	
						WEIGHT:	
						SHEET 1 OF 1	