
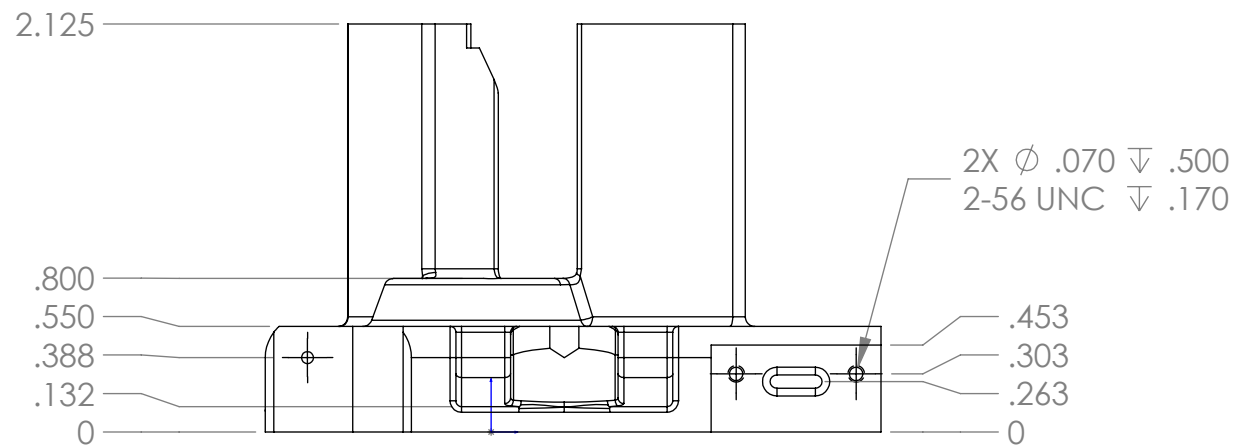
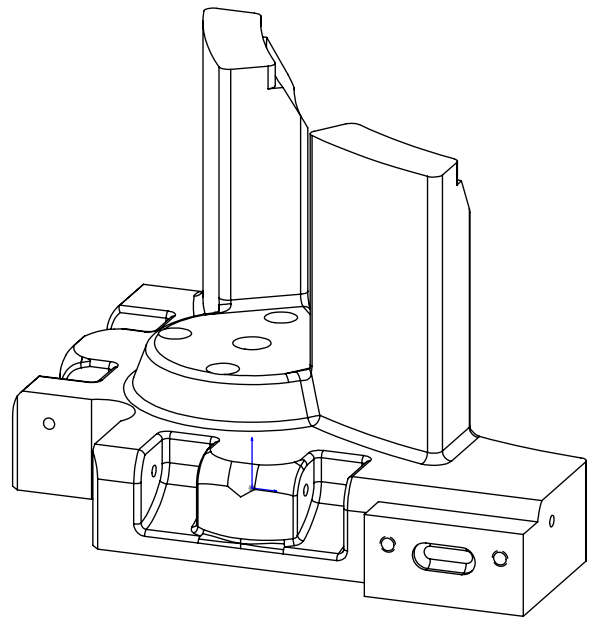
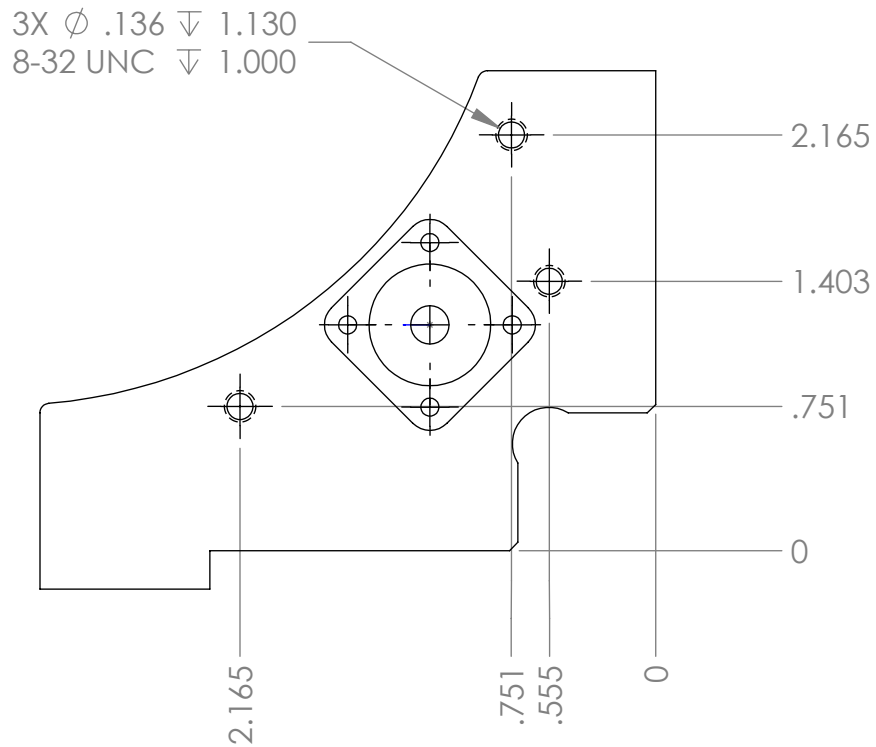


THE INFORMATION CONTAINED IN THIS DRAWING IS THE SOLE PROPERTY OF MBARI ANY REPRODUCTION IN PART OR WHOLE WITHOUT THE WRITTEN PERMISSION OF MBARI IS PROHIBITED.

REVISIONS			
REV.	DESCRIPTION	DATE	APPROVED
	INITIAL RELEASE		

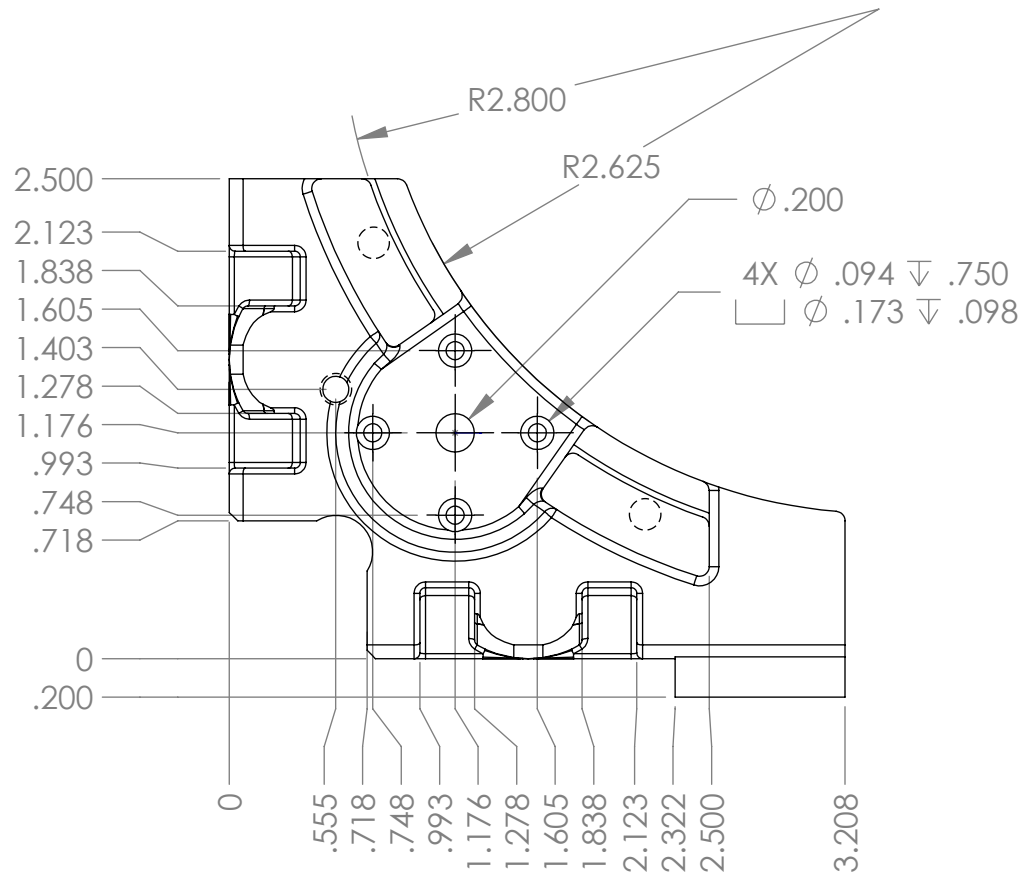

BILL OF MATERIALS						
NEXT ASSY Description	NEXT ASSY Number	UNLESS OTHERWISE SPECIFIED TOLERANCES ARE:			APPROVALS	DATE
		1 PLACE DIM ±1/16	2 PLACE DIM ±.02	3 PLACE DIM ±.005	ANGLES ±1°	DRAWN 5/20/2013
THIRD ANGLE PROJECTION		1. DIMENSIONS ARE IN INCHES			ENGINEER	Monterey Bay Aquarium Research Institute MBARI 7700 Sandholdt RD. Moss Landing, CA 95039 PH: (831) 775-1700 
		2. DIMENSION LIMITS HELD AFTER PLATING.			pargett	
		3. REMOVE BURRS AND SHARP EDGES .015 MAX.			CHECKED	
		4. MACHINED FILLET RADII .0150-.030.			PROJECT NO.	
		5. MACHINED DIAMETERS ON A COMMON CENTERLINE CONCENTRIC WITHIN .005			701105	
6. PERPENDICULARITY & PARALLELISM OF MACHINED SURFACES .002 PER INCH. MAX .012 INCHES FOR SINGLE SURFACE.			PROJECT			
DO NOT SCALE DRAWING			WEIGHT	G3 ESP Handoff Base		
		SCALE 1:1		CAD FILE:	SHEET 1	OF 1
		SIZE B		DWG. NO.	201968	REV. REV

Status: