
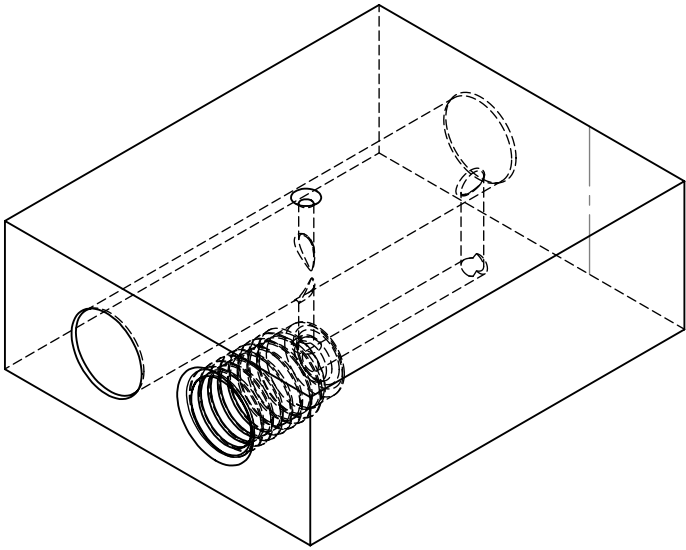
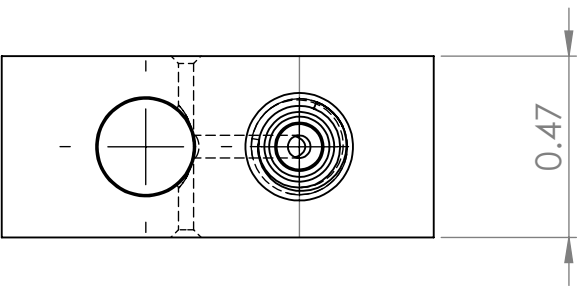


REVISIONS			
REV.	DESCRIPTION	DATE	APPROVED
	INITIAL RELEASE		

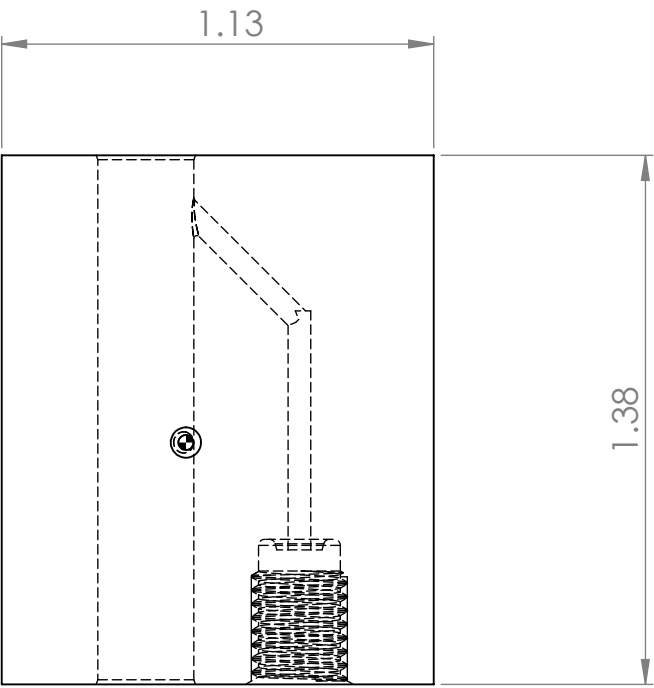

BILL OF MATERIALS							
NEXT ASSY Description	NEXT ASSY Number	UNLESS OTHERWISE SPECIFIED TOLERANCES ARE:			APPROVALS	DATE	
					DRAWN	12/4/2014	
THIRD ANGLE PROJECTION		1 PLACE DIM ±1/16	2 PLACE DIM ±.02	3 PLACE DIM ±.005	ANGLES ±1°	ENGINEER	Monterey Bay Aquarium Research Institute MBARI 7700 Sandholdt RD. Moss Landing, CA 95039 PH: (831) 775-1700 
	1. DIMENSIONS ARE IN INCHES					CHECKED	
	2. DIMENSION LIMITS HELD AFTER PLATING.						
	3. REMOVE BURRS AND SHARP EDGES .015 MAX.						
	4. MACHINED FILLET RADII .0150-.030.						
	5. MACHINED DIAMETERS ON A COMMON CENTERLINE CONCENTRIC WITHIN .005					PROJECT NO.	
	6. PERPENDICULARITY & PARALLELISM OF MACHINED SURFACES .002 PER INCH, MAX .012 INCHES FOR SINGLE SURFACE.					PROJECT	
	DO NOT SCALE DRAWING						
	WEIGHT						
SCALE 2:1						CAD FILE:	SHEET 1 OF 1

Status: Material:

Last Saved: 12/5/2014 9:13:47 AM