


THE INFORMATION CONTAINED IN THIS DRAWING IS THE SOLE PROPERTY OF MBARI ANY REPRODUCTION IN PART OR WHOLE WITHOUT THE WRITTEN PERMISSION OF MBARI IS PROHIBITED.

REVISIONS			
REV.	DESCRIPTION	DATE	APPROVED
	INITIAL RELEASE		

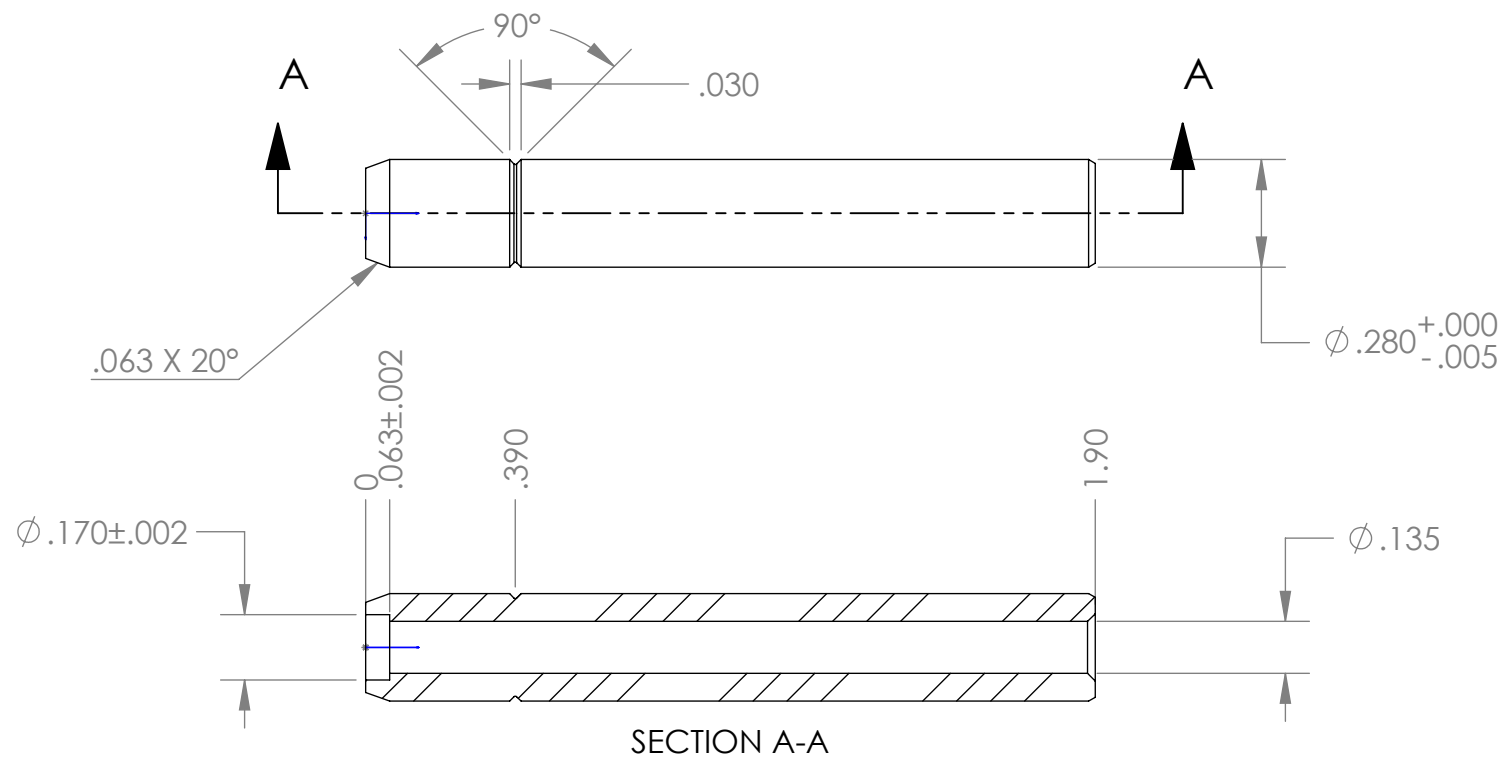

BILL OF MATERIALS														
NEXT ASSY Description		NEXT ASSY Number	UNLESS OTHERWISE SPECIFIED TOLERANCES ARE:				APPROVALS		DATE	Monterey Bay Aquarium Research Institute MBARI 7700 Sandholdt RD. Moss Landing, CA 95039 PH: (831) 775-1700 				
			1 PLACE DIM ±1/16	2 PLACE DIM ±.02	3 PLACE DIM ±.005	ANGLES ±1°	DRAWN		6/22/2017					
							ENGINEER		pargett					
							CHECKED							
THIRD ANGLE PROJECTION			1. DIMENSIONS ARE IN INCHES				PROJECT NO.		701105	G3 ESP Handoff PinHolder				
			2. DIMENSION LIMITS HELD AFTER PLATING.				PROJECT							
			3. REMOVE BURRS AND SHARP EDGES .015 MAX.											
			4. MACHINED FILLET RADII .0150-.030.											
			5. MACHINED DIAMETERS ON A COMMON CENTERLINE CONCENTRIC WITHIN .005											
			6. PERPENDICULARITY & PARALLELISM OF MACHINED SURFACES .002 PER INCH, MAX .012 INCHES FOR SINGLE SURFACE.							SIZE B	DWG. NO.	201969	REV. A	
			DO NOT SCALE DRAWING				WEIGHT			SCALE	2:1	CAD FILE:	SHEET 1 OF 1	

Status: