


THE INFORMATION CONTAINED IN THIS DRAWING IS THE SOLE PROPERTY OF MBARI ANY REPRODUCTION IN PART OR WHOLE WITHOUT THE WRITTEN PERMISSION OF MBARI IS PROHIBITED.

REVISIONS			
REV.	DESCRIPTION	DATE	APPROVED
	INITIAL RELEASE		

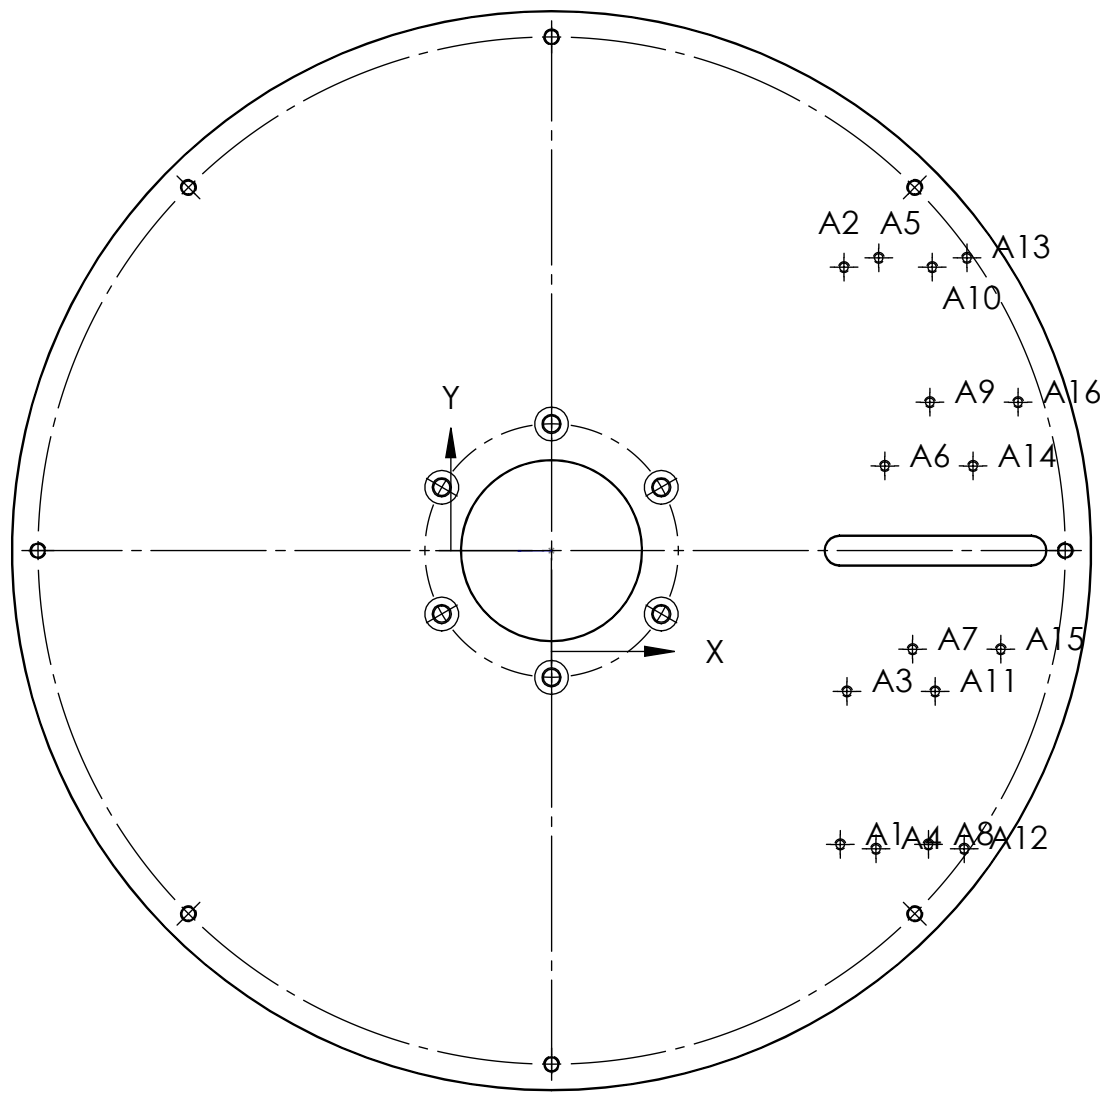

TAG	X LOC	Y LOC	SIZE
A1	3.007	-3.061	Ø .089 THRU ALL 4-40 UNC THRU ALL
A2	3.046	2.952	Ø .089 THRU ALL 4-40 UNC THRU ALL
A3	3.077	-1.467	Ø .089 THRU ALL 4-40 UNC THRU ALL
A4	3.380	-3.106	Ø .089 THRU ALL 4-40 UNC THRU ALL
A5	3.408	3.049	Ø .089 THRU ALL 4-40 UNC THRU ALL
A6	3.472	.882	Ø .089 THRU ALL 4-40 UNC THRU ALL
A7	3.761	-1.027	Ø .089 THRU ALL 4-40 UNC THRU ALL
A8	3.926	-3.061	Ø .089 THRU ALL 4-40 UNC THRU ALL
A9	3.941	1.546	Ø .089 THRU ALL 4-40 UNC THRU ALL
A10	3.965	2.952	Ø .089 THRU ALL 4-40 UNC THRU ALL
A11	3.996	-1.467	Ø .089 THRU ALL 4-40 UNC THRU ALL
A12	4.298	-3.106	Ø .089 THRU ALL 4-40 UNC THRU ALL
A13	4.327	3.049	Ø .089 THRU ALL 4-40 UNC THRU ALL
A14	4.390	.882	Ø .089 THRU ALL 4-40 UNC THRU ALL
A15	4.679	-1.027	Ø .089 THRU ALL 4-40 UNC THRU ALL
A16	4.859	1.546	Ø .089 THRU ALL 4-40 UNC THRU ALL

BILL OF MATERIALS

NEXT ASSY Description	NEXT ASSY Number	UNLESS OTHERWISE SPECIFIED TOLERANCES ARE:				APPROVALS		DATE		Monterey Bay Aquarium Research Institute MBARI 7700 Sandholdt RD. Moss Landing, CA 95039 PH: (831) 775-1700 			
		1 PLACE DIM ±1/16	2 PLACE DIM ±.02	3 PLACE DIM ±.005	ANGLES ±1°	DRAWN		9/26/2011					
THIRD ANGLE PROJECTION		1. DIMENSIONS ARE IN INCHES 2. DIMENSION LIMITS HELD AFTER PLATING. 3. REMOVE BURRS AND SHARP EDGES .015 MAX. 4. MACHINED FILLET RADII .0150-.030. 5. MACHINED DIAMETERS ON A COMMON CENTERLINE CONCENTRIC WITHIN .005 6. PERPENDICULARITY & PARALLELISM OF MACHINED SURFACES .002 PER INCH, MAX .012 INCHES FOR SINGLE SURFACE.				ENGINEER							
						CHECKED							
										PROJECT NO.			
										PROJECT			
						SIZE B		DWG. NO.		REV. REV			
		DO NOT SCALE DRAWING				WEIGHT		SCALE 1:4 CAD FILE:		SHEET 1 OF 1			

Status: