
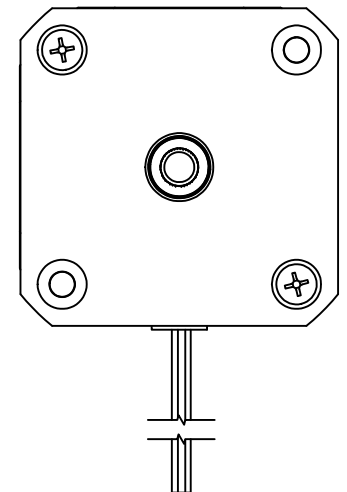
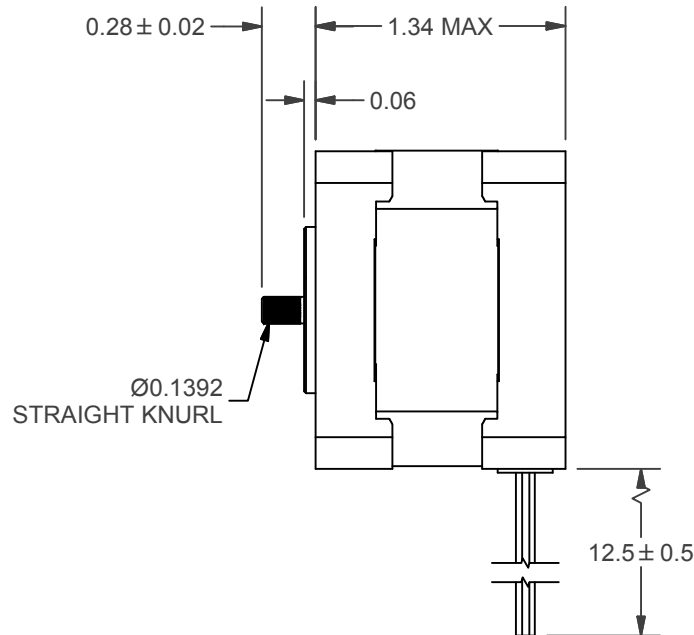
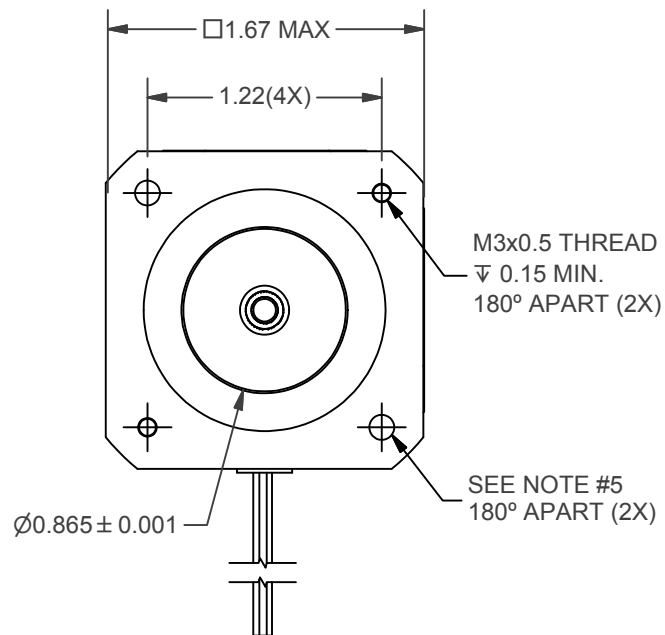


REVISION HISTORY

ECN	REV	DATE	DESCRIPTION	INIT.
33669	A	5/18/15	ORIGINAL	BJR


ECN	REV	DATE	DESCRIPTION	INIT.
33669	A	5/18/15	ORIGINAL	BJR

- ## PINION GEAR FLUSH WITH SHAFT

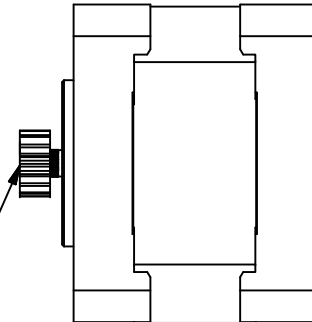

SHEET 1 OF 2

<i>Inches</i>	<i>mm</i>
<i>.xx ± .01</i>	<i>.x ± 0.25</i>
<i>.xxx ± .005</i>	<i>.xx ± 0.13</i>
<i>.xxxx ± .0005</i>	<i>.xxx ± 0.013</i>

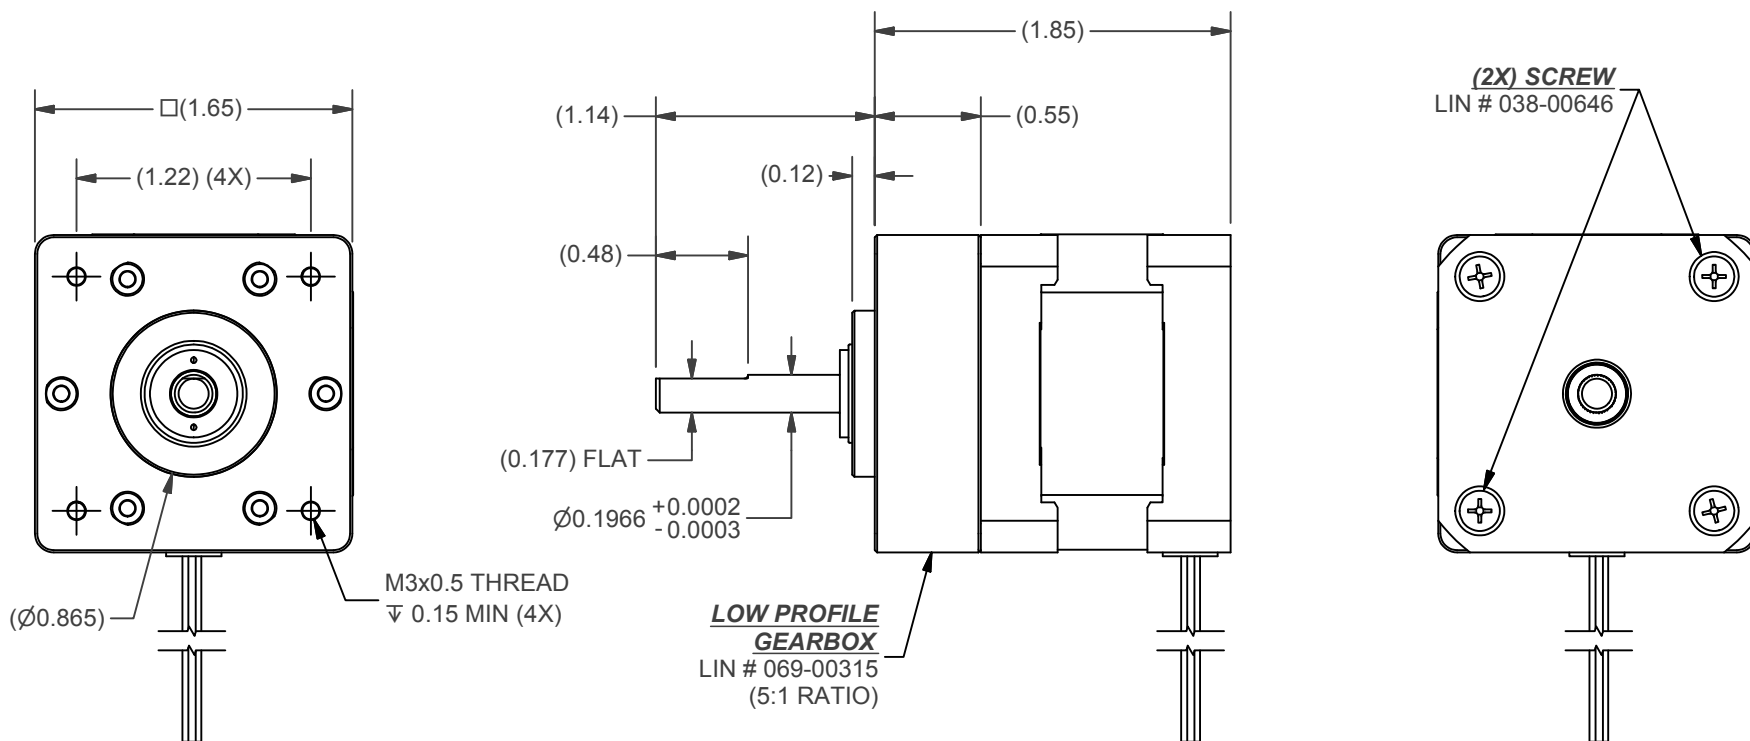

LIN ENGINEERING
Step Motor Specialists
www.linengineering.com

The information herein is the property of Lin Engineering.
No portion of this data shall be released, disclosed, used,
or duplicated for any purposes without the written consent
of Lin Engineering.

Ⓢ IDENTIFIES FEATURE(S) THAT REQUIRE SPECIAL QUALITY ATTENTION

Unless Otherwise Specified
Dimensions Are In:
Inches [mm]
Tolerances Are:
Angles $\pm 1^\circ$
Chamfer $\pm 5^\circ$
Deburr All Edges 0.005" MAX

Inches	mm
.xx $\pm .01$	.x ± 0.25
.xxx $\pm .005$	.xxx ± 0.13
.xxxx $\pm .0005$	.xxxx ± 0.013

APPROVALS


DRWN: Ben Ramos

CHKD:

DATE

5/18/2015

APRV:

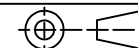

THIRD ANGLE
PROJECTION

TITLE

MOTOR OUTLINE

MOTOR NUMBER

4209S-01P-09RO

MATERIAL

SEE B.O.M.

SIZE

A

DRAWING NO.

001-11893

SCALE

1 : 1

DO NOT SCALE
DRAWING

SHEET

2 OF 2