



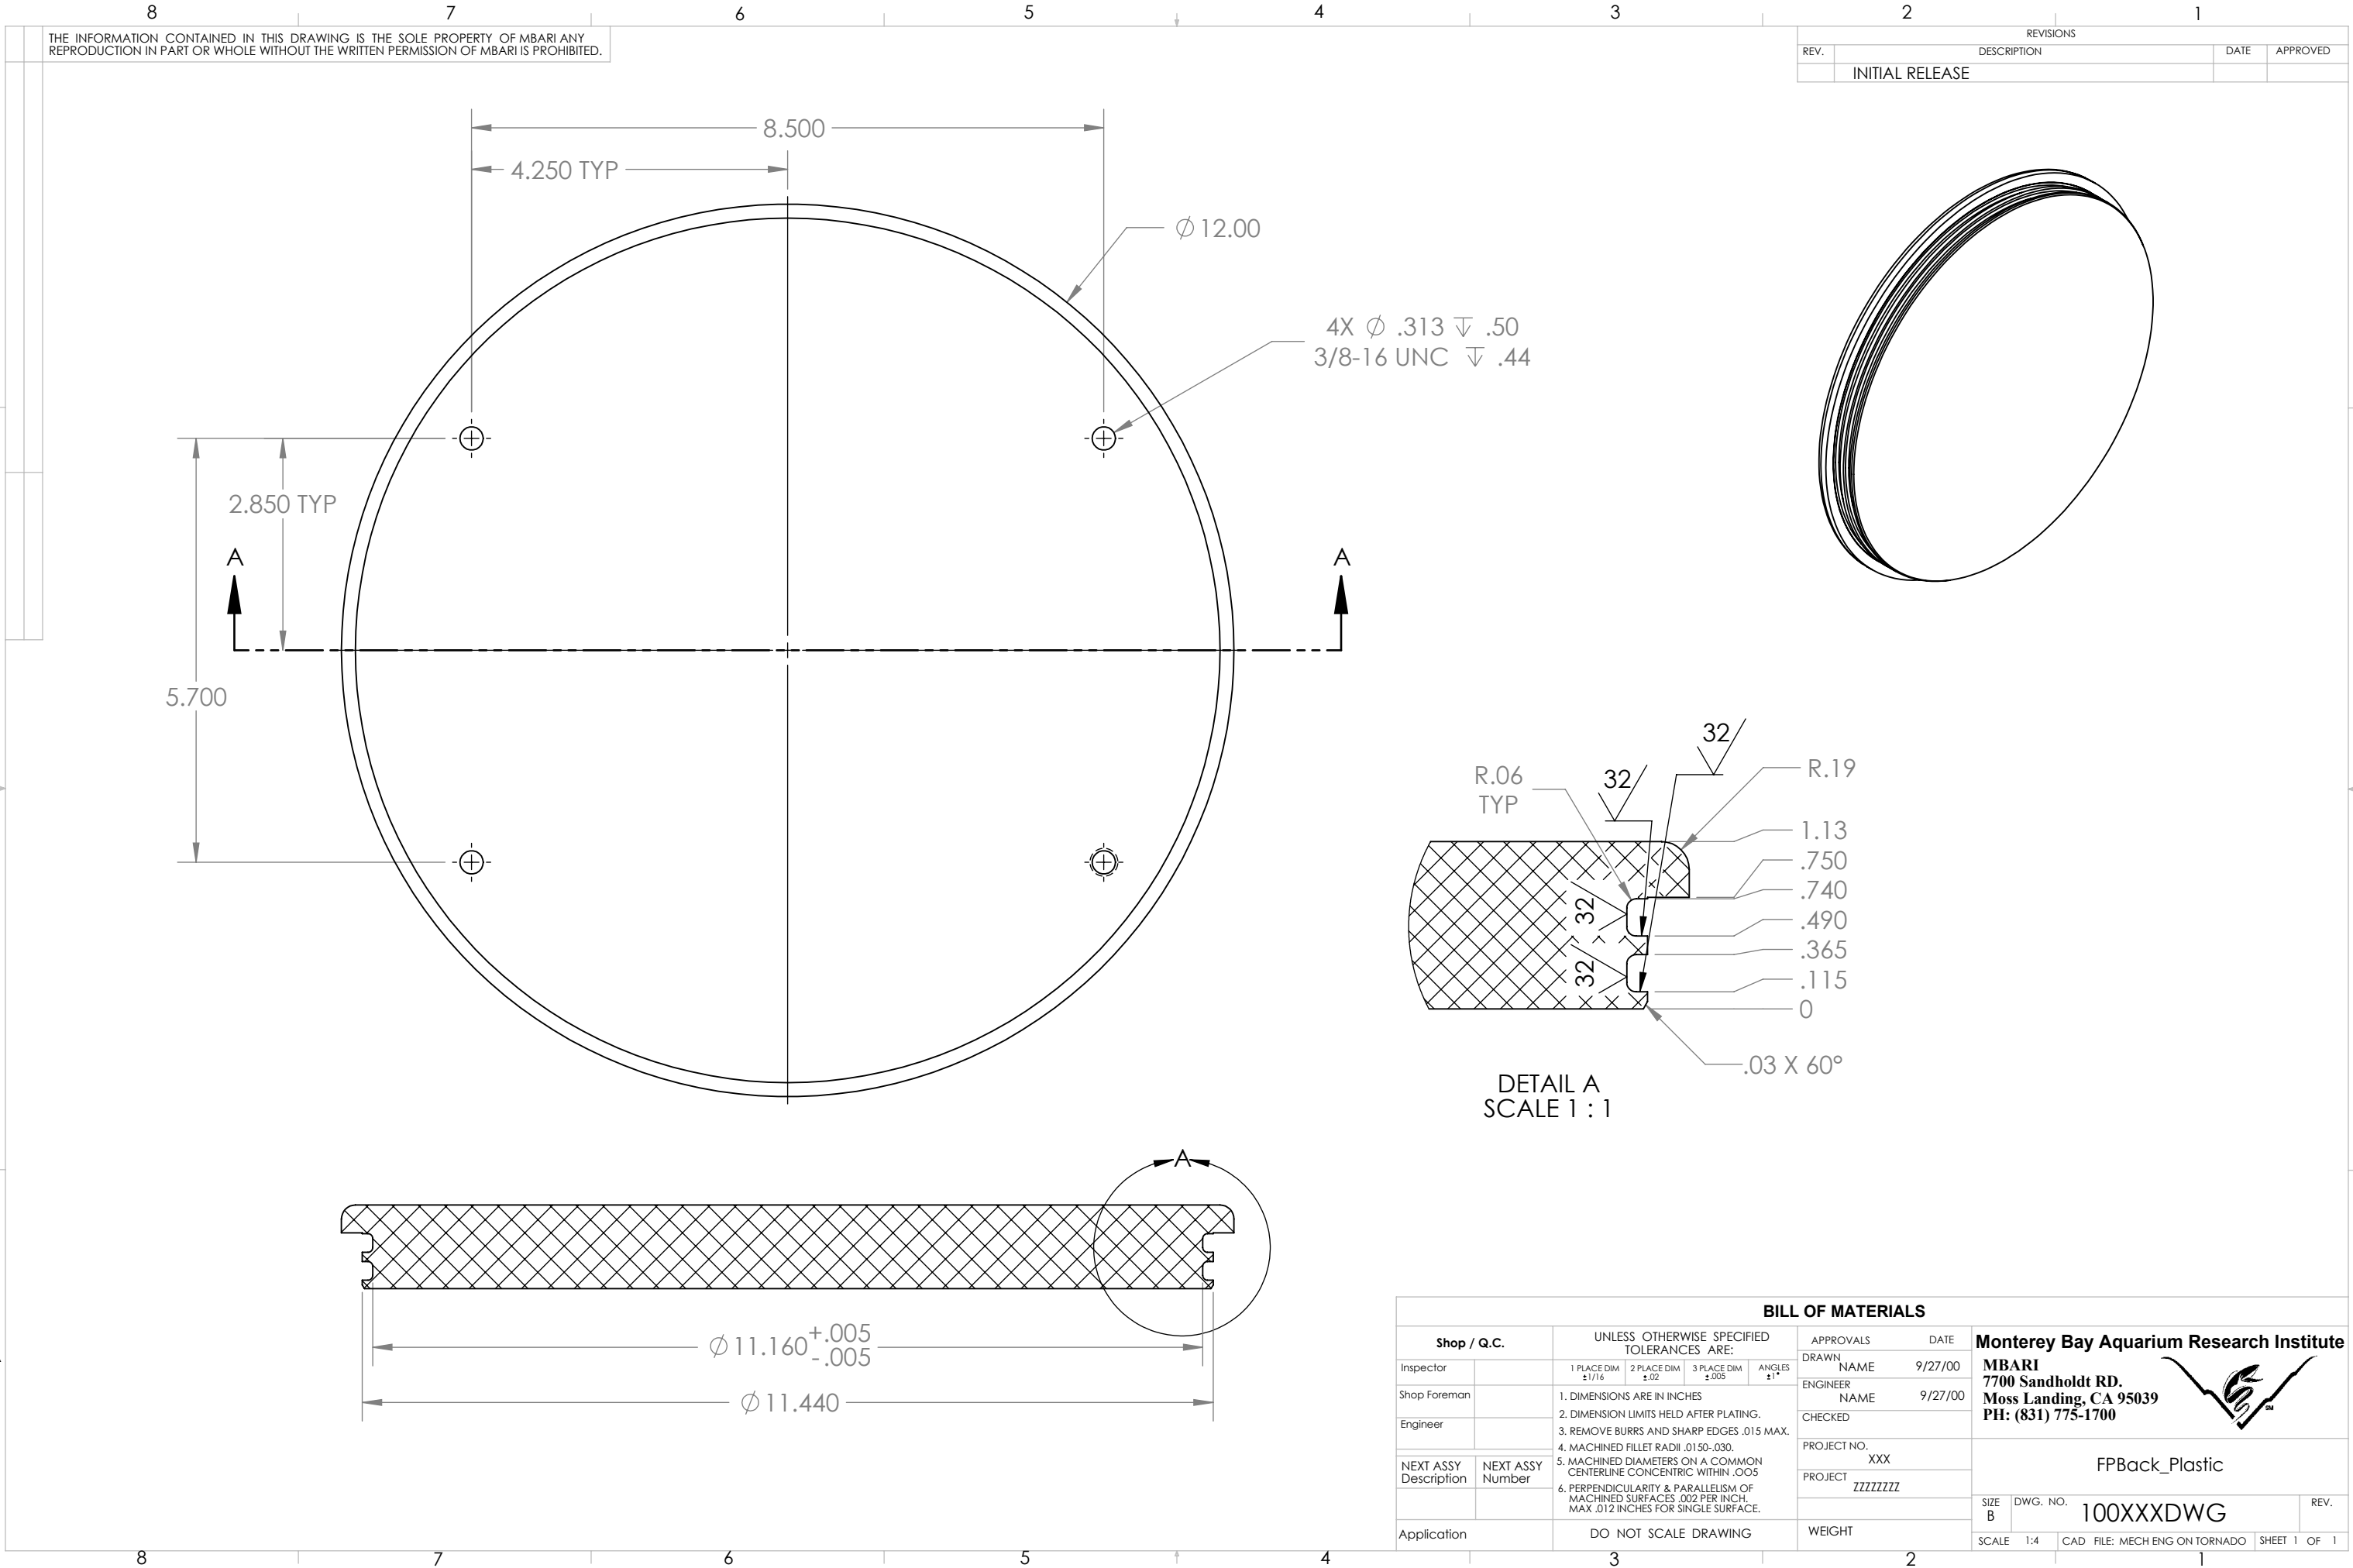

REVISIONS			
REV.	DESCRIPTION	DATE	APPROVED
	INITIAL RELEASE		

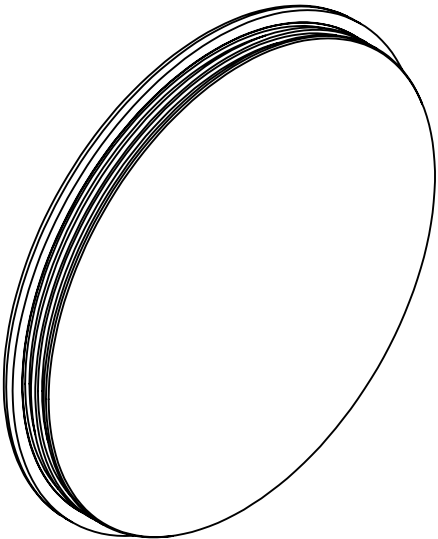

BILL OF MATERIALS			
Shop / Q.C.		APPROVALS	DATE
Inspector		DRAWN NAME	9/27/00
Shop Foreman		ENGINEER NAME	9/27/00
Engineer		CHECKED	
NEXT ASSY Description	NEXT ASSY Number	PROJECT NO. XXX	
		PROJECT ZZZZZZZZ	
Application	DO NOT SCALE DRAWING	WEIGHT	
		SIZE B	DWG. NO. 100XXXDWG
		SCALE 1:4	CAD FILE: MECH ENG ON TORNADO SHEET 1 OF 1

Monterey Bay Aquarium Research Institute
MBARI
7700 Sandholdt RD.
Moss Landing, CA 95039
PH: (831) 775-1700



FPBack_Plastic