
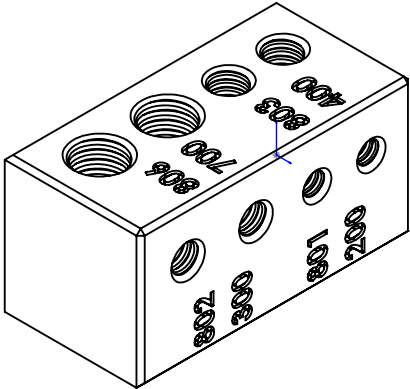


		REVISIONS			
ZONE	REV.	DESCRIPTION		DATE	APPROVED

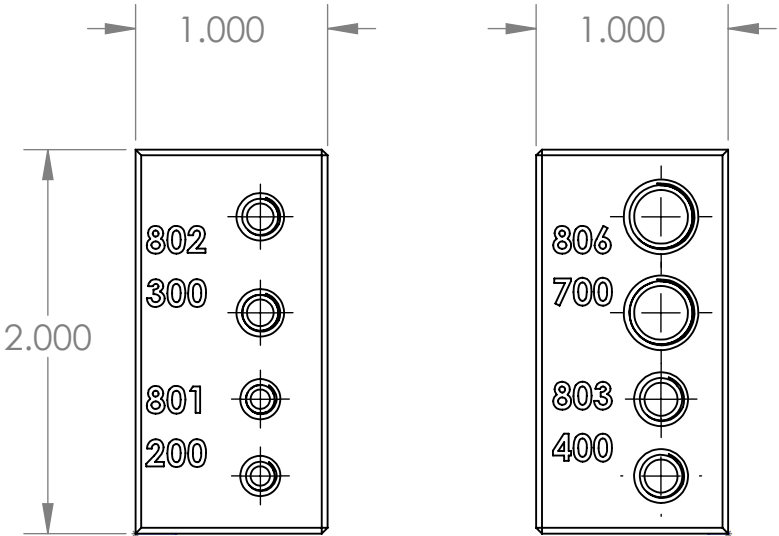

		DIMENSIONS ARE IN INCHES TOLERANCES: FRACTIONAL ± ANGULAR: MACH ± BEND ± TWO PLACE DECIMAL ± THREE PLACE DECIMAL ±	APPROVALS		DATE		Monterey Bay Aquarium Research Institute 2020 10:19:48 AM MBARI 7700 Sandholdt RD. Moss Landing, CA 95039 PH: (831) 775-1700 	
			DRAWN	Wednesday, July 08,				
			CHECKED					
			ENGINEER					
		MATERIAL	--		PROJECT NO.			
		FINISH	--		PROJECT			
NEXT ASSY	USED ON			WEIGHT				
APPLICATION		DO NOT SCALE DRAWING		SCALE: 1:1		WEIGHT:		SHEET 1 OF 1
				SIZE A		DWG. NO.		REV.
								REV.

Status: