


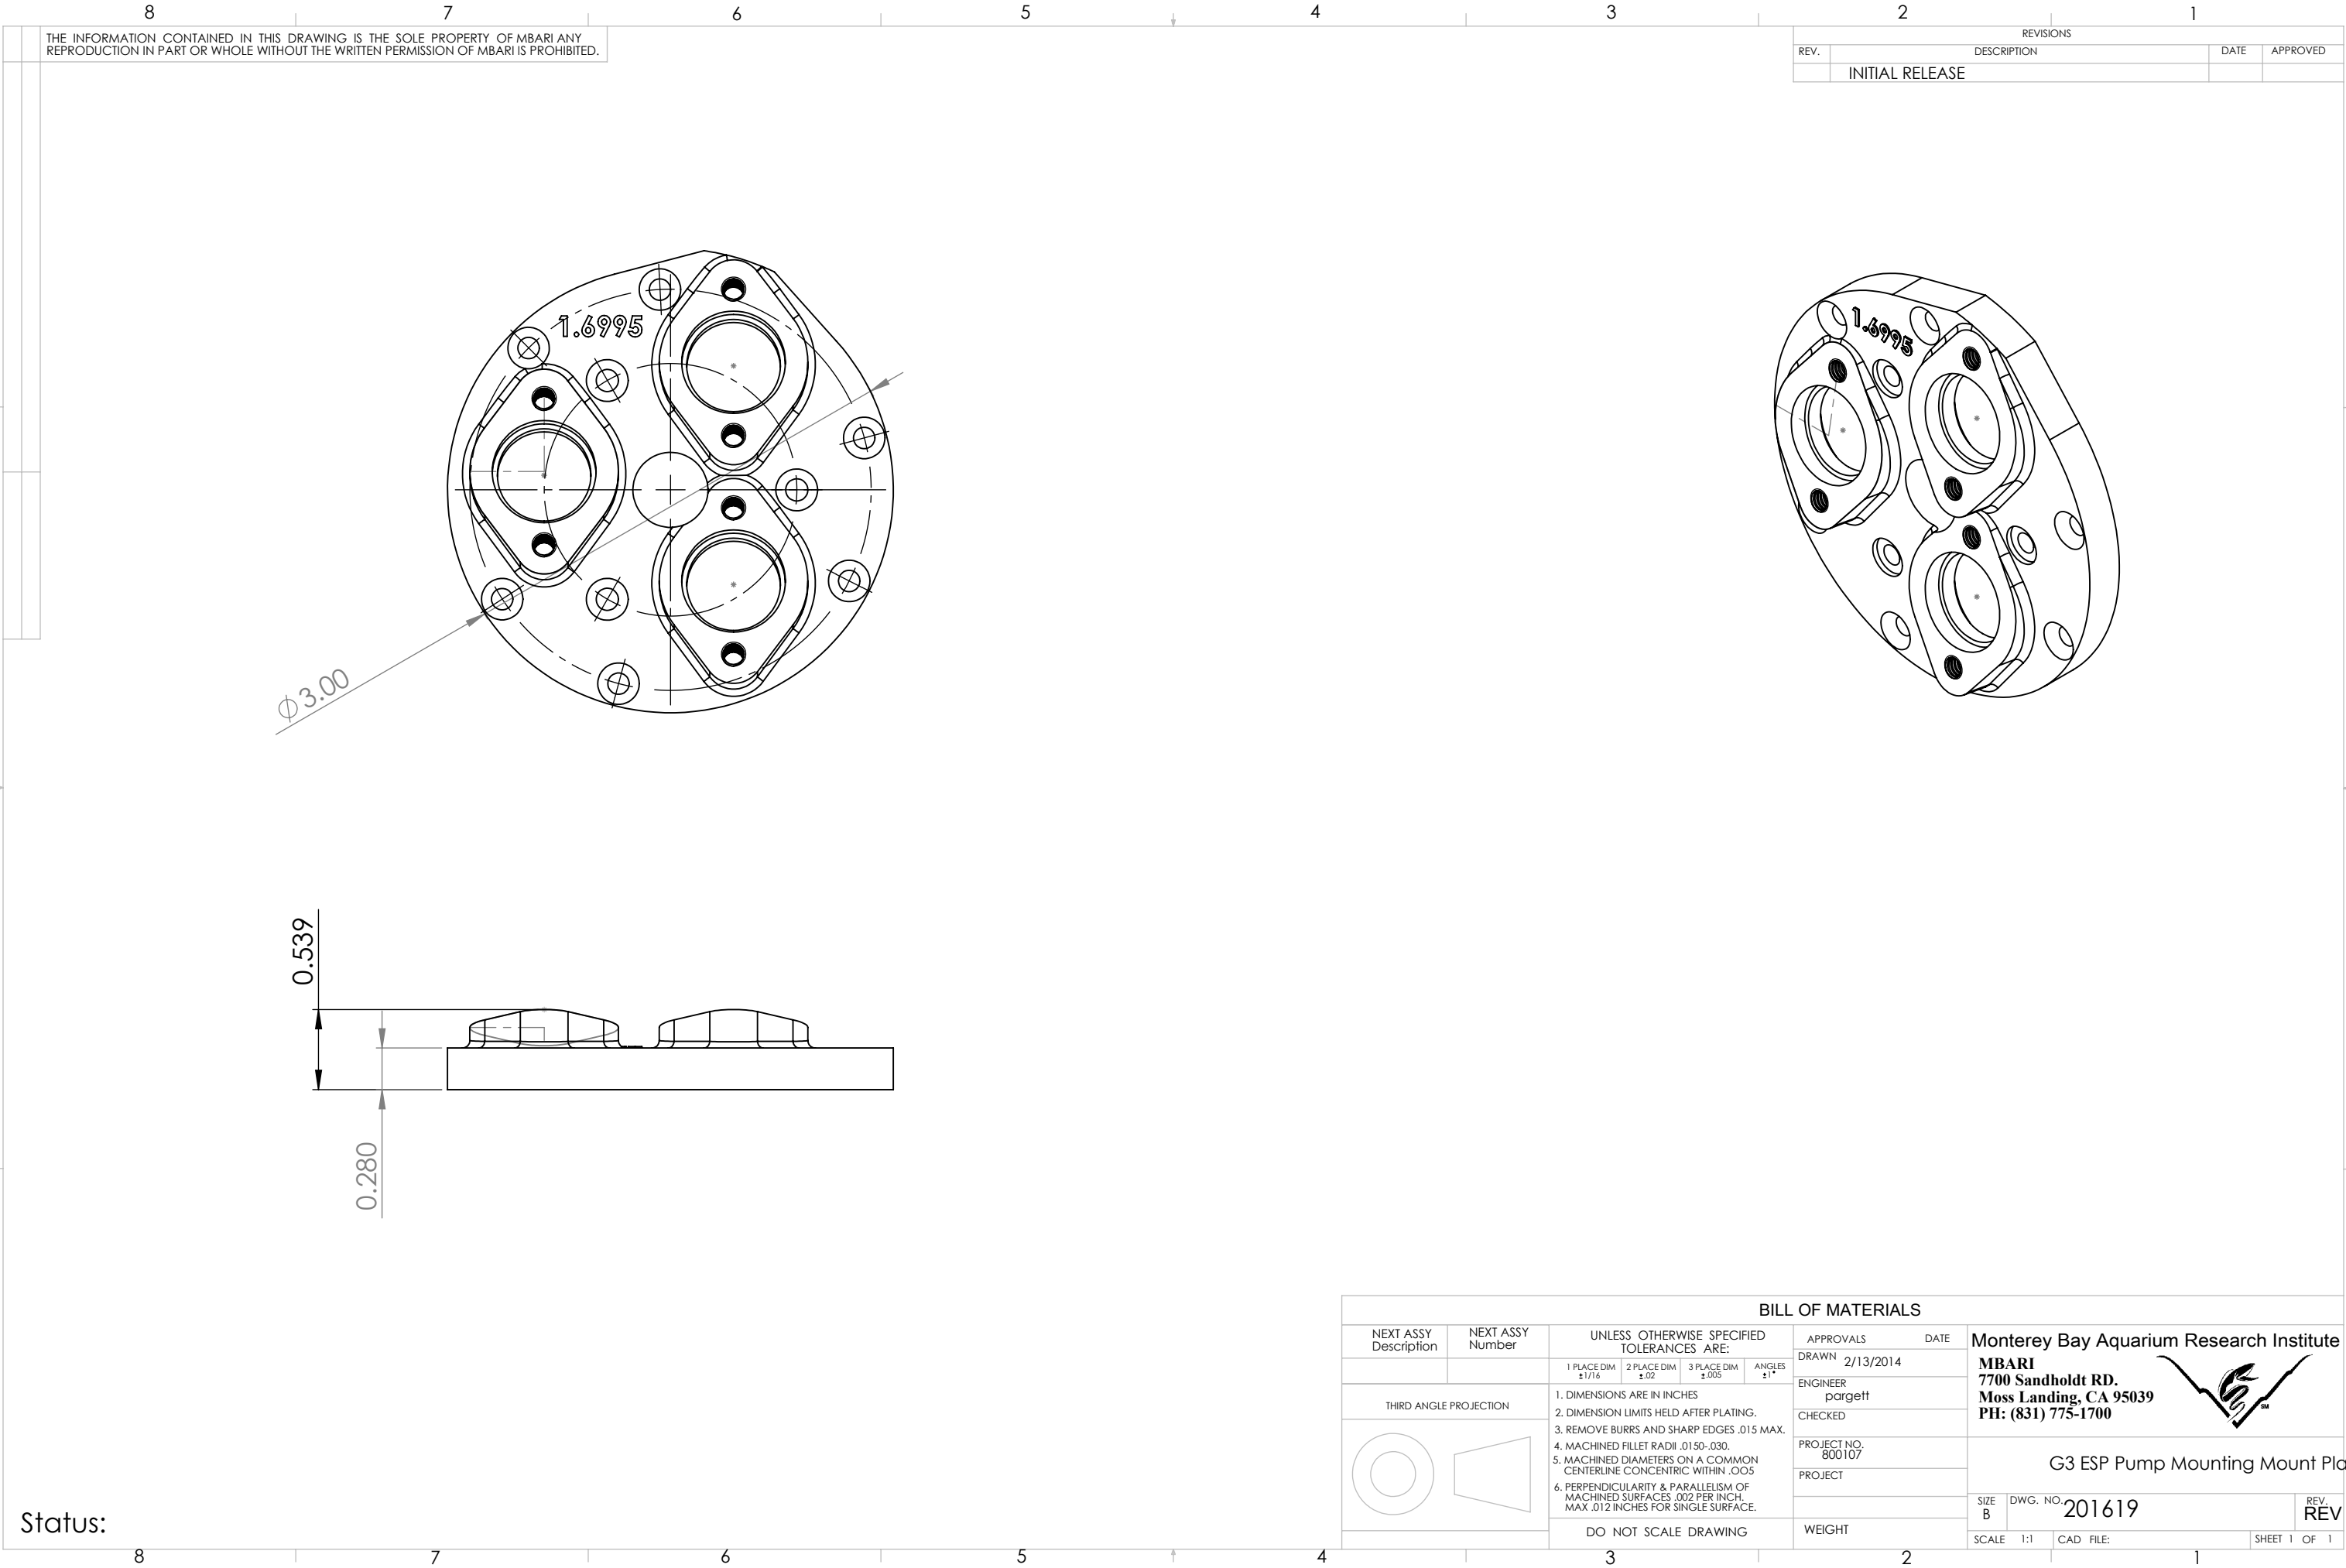

Status:

G3 ESP Pump Mounting Mount Plate