


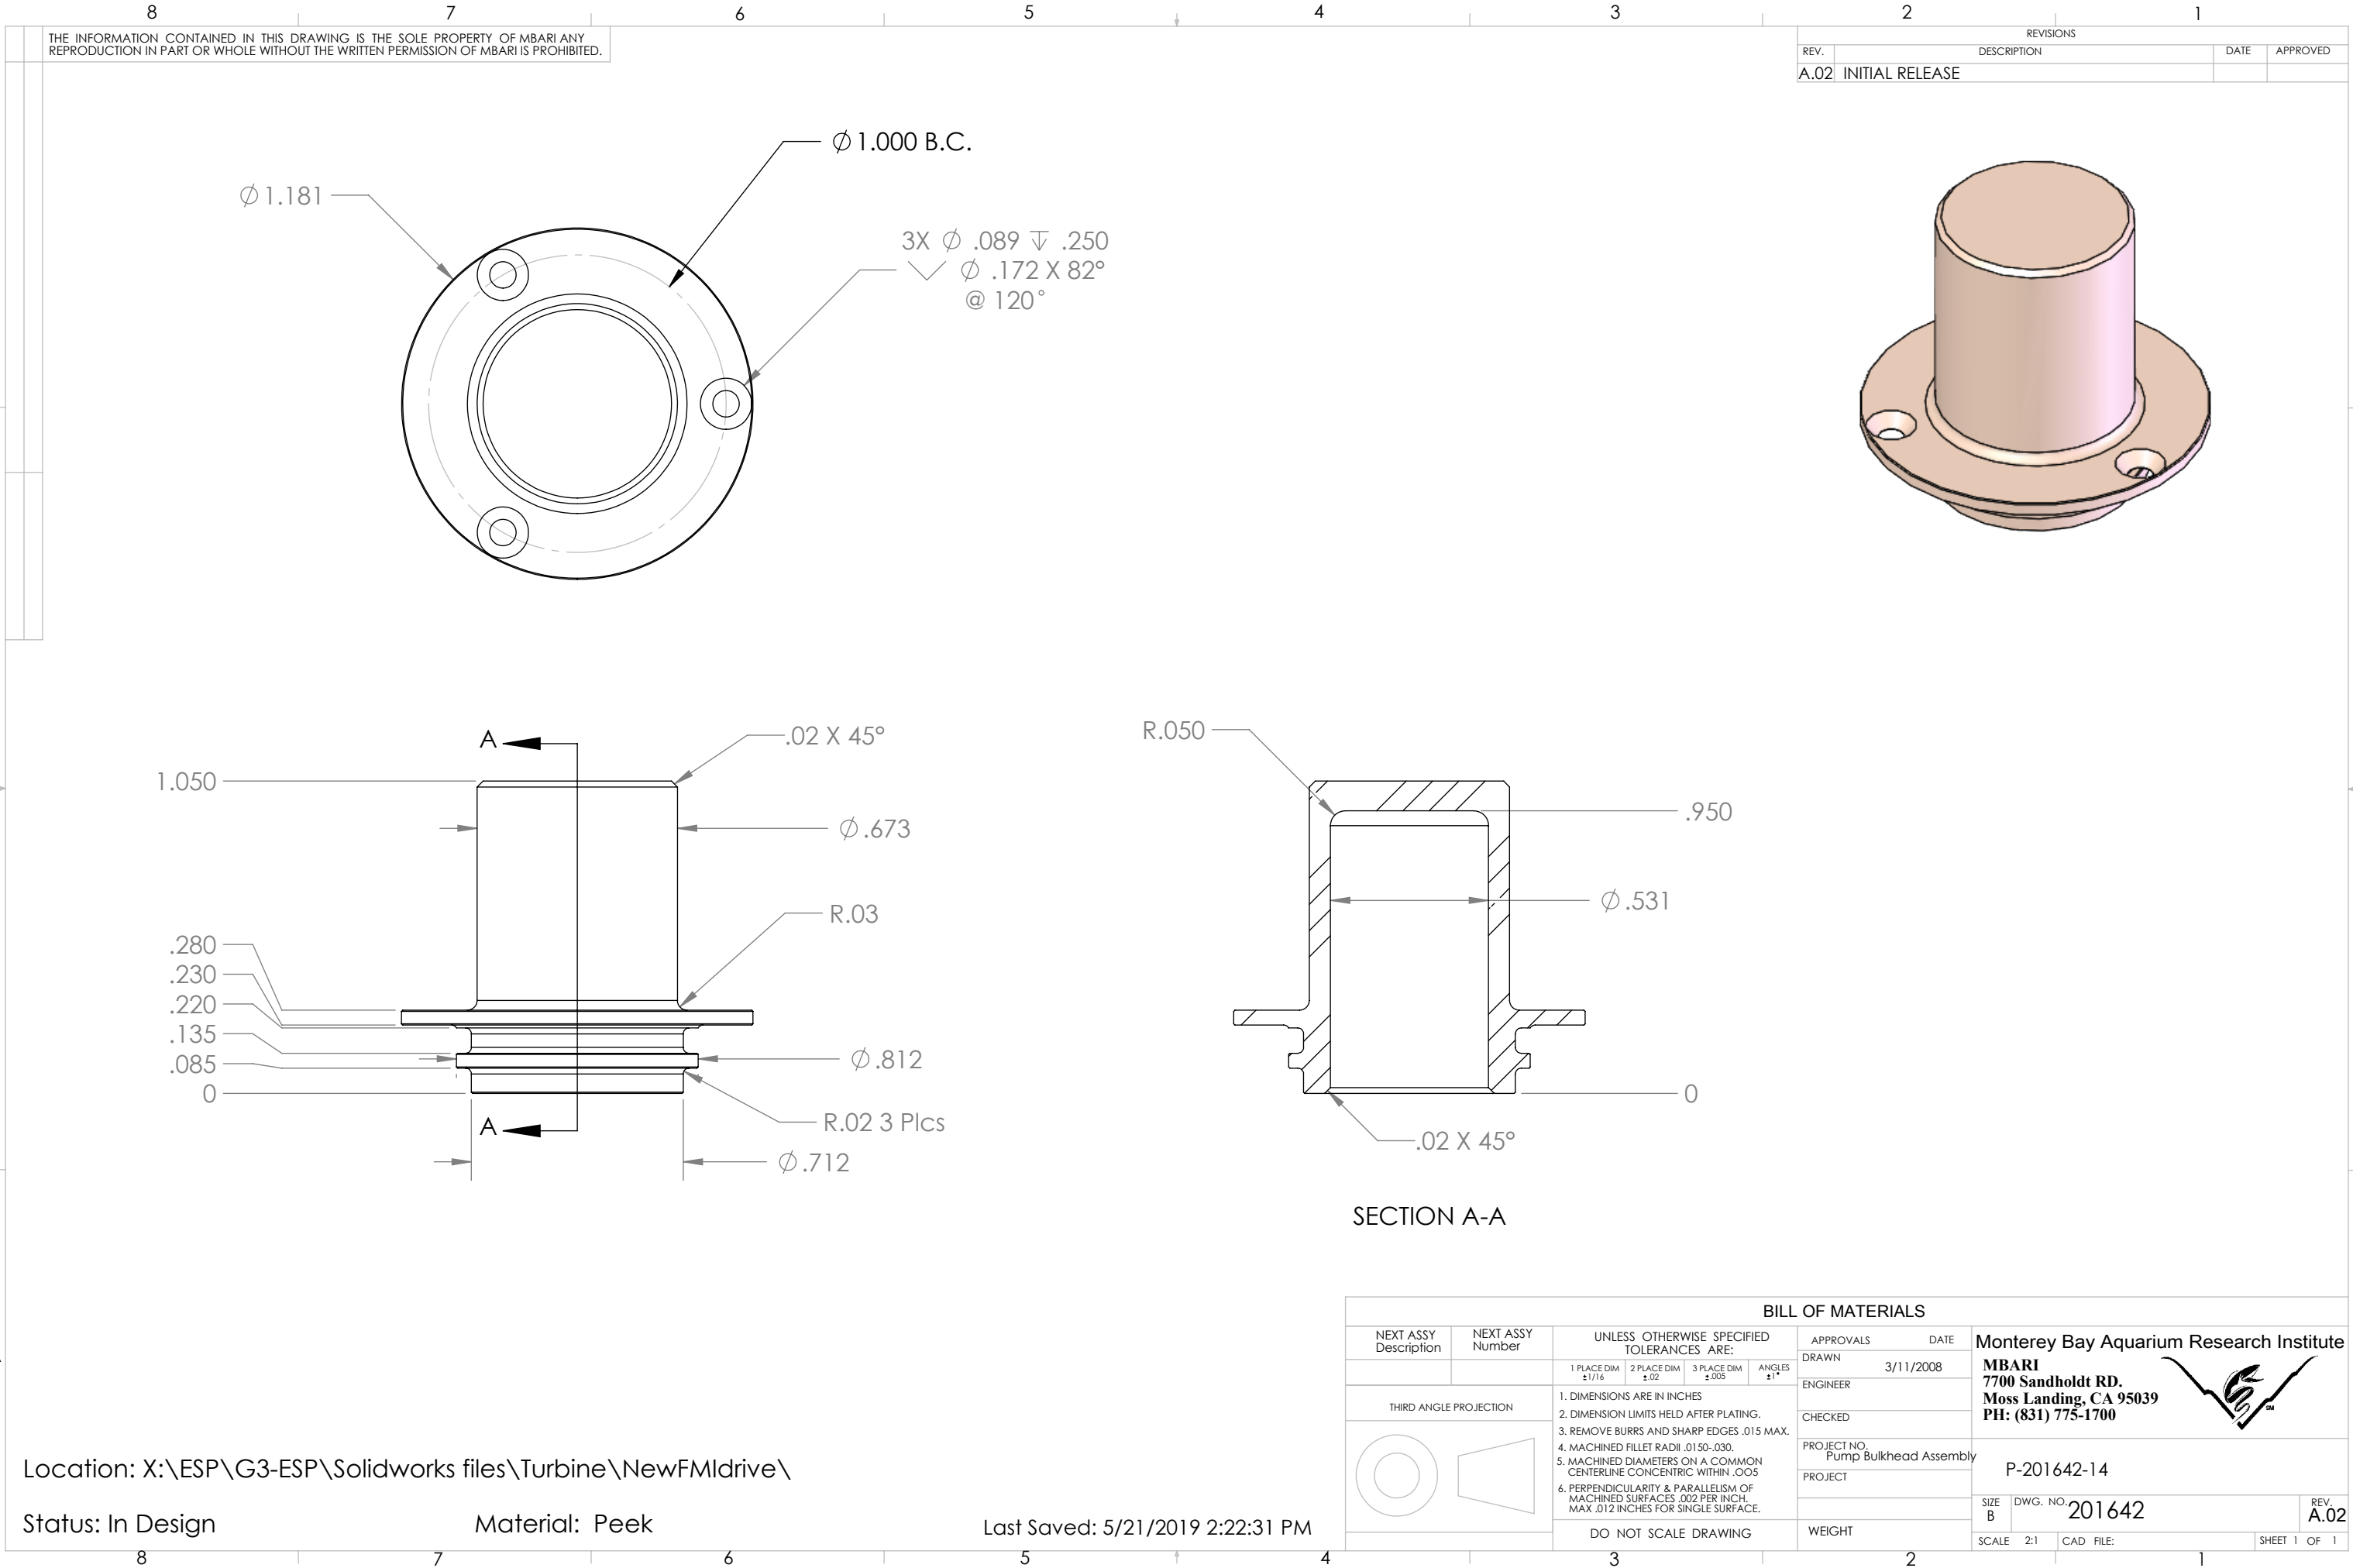

THE INFORMATION CONTAINED IN THIS DRAWING IS THE SOLE PROPERTY OF MBARI ANY REPRODUCTION IN PART OR WHOLE WITHOUT THE WRITTEN PERMISSION OF MBARI IS PROHIBITED.

REVISIONS			
REV.	DESCRIPTION	DATE	APPROVED
A.02	INITIAL RELEASE		

BILL OF MATERIALS											
NEXT ASSY Description	NEXT ASSY Number	UNLESS OTHERWISE SPECIFIED TOLERANCES ARE:				APPROVALS	DATE	Monterey Bay Aquarium Research Institute MBARI 7700 Sandholdt RD. Moss Landing, CA 95039 PH: (831) 775-1700			
		1 PLACE DIM ±1/16	2 PLACE DIM ±.02	3 PLACE DIM ±.005	ANGLES ±1°						
THIRD ANGLE PROJECTION		1. DIMENSIONS ARE IN INCHES 2. DIMENSION LIMITS HELD AFTER PLATING. 3. REMOVE BURRS AND SHARP EDGES .015 MAX. 4. MACHINED FILLET RADII .0150-.030. 5. MACHINED DIAMETERS ON A COMMON CENTERLINE CONCENTRIC WITHIN .005 6. PERPENDICULARITY & PARALLELISM OF MACHINED SURFACES .002 PER INCH. MAX .012 INCHES FOR SINGLE SURFACE.				DRAWN	3/11/2008				
						ENGINEER					
						CHECKED					
						PROJECT NO. Pump Bulkhead Assembly					
		DO NOT SCALE DRAWING				PROJECT					
						WEIGHT					
						SCALE		2:1			
						CAD FILE:		SHEET 1 OF 1			
						SIZE B		DWG. NO. 201642		REV. A.02	

Location: X:\ESP\G3-ESP\Solidworks files\Turbine\NewFMIdrive\

Status: In Design

Material: Peek

Last Saved: 5/21/2019 2:22:31 PM

Monterey Bay Aquarium Research Institute
MBARI
7700 Sandholdt RD.
Moss Landing, CA 95039
PH: (831) 775-1700



P-201642-14

SIZE B DWG. NO. 201642 REV. A.02