
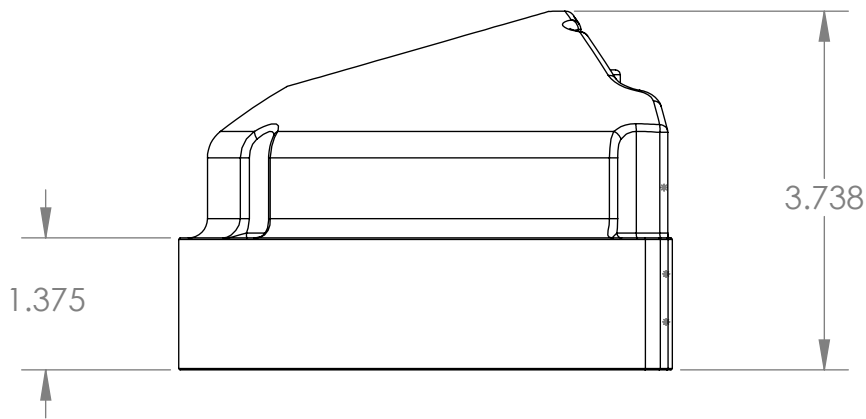
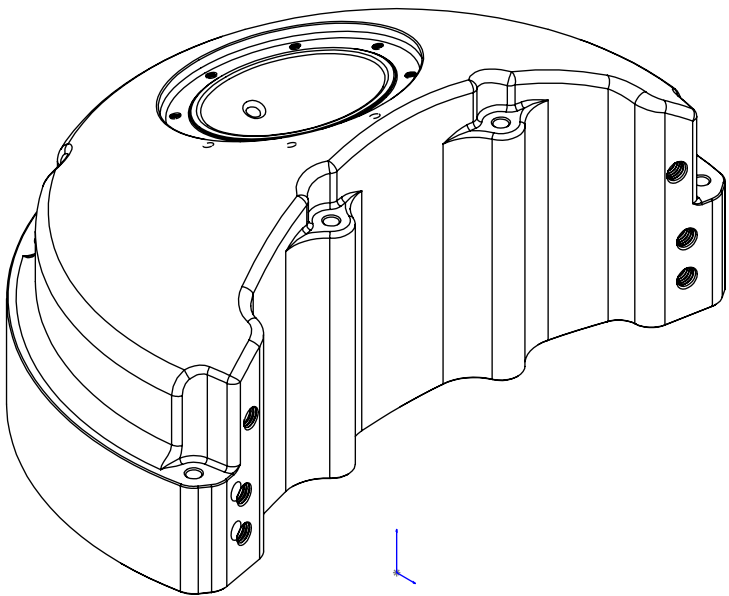


THE INFORMATION CONTAINED IN THIS DRAWING IS THE SOLE PROPERTY OF MBARI ANY REPRODUCTION IN PART OR WHOLE WITHOUT THE WRITTEN PERMISSION OF MBARI IS PROHIBITED.

REVISIONS			
REV.	DESCRIPTION	DATE	APPROVED
	INITIAL RELEASE		

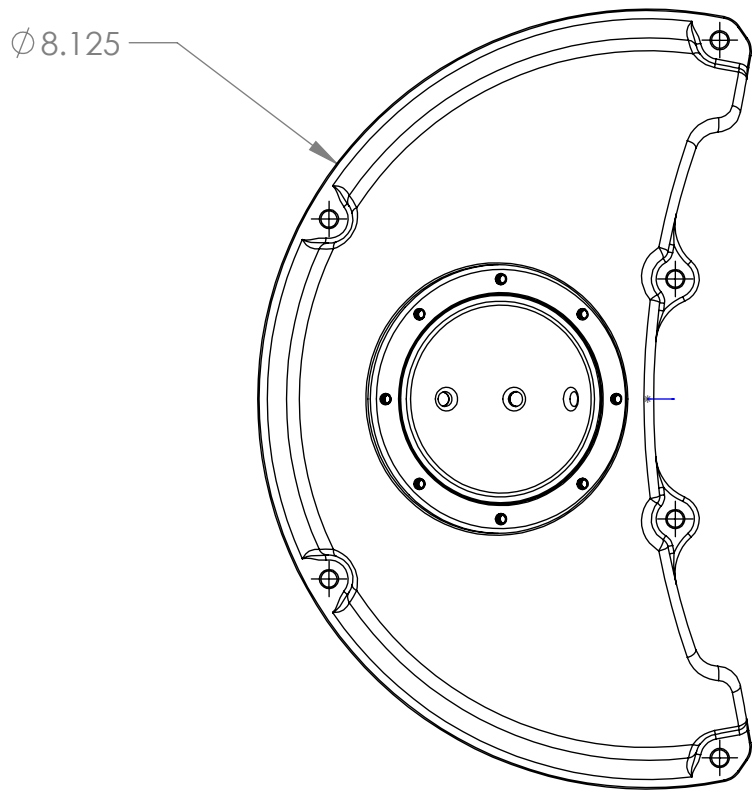

BILL OF MATERIALS									
NEXT ASSY Description	NEXT ASSY Number	UNLESS OTHERWISE SPECIFIED TOLERANCES ARE: 1 PLACE DIM ±1/16 2 PLACE DIM ±.02 3 PLACE DIM ±.005 ANGLES ±1°			APPROVALS	DATE			
					DRAWN	6/18/2014			
THIRD ANGLE PROJECTION		1. DIMENSIONS ARE IN INCHES 2. DIMENSION LIMITS HELD AFTER PLATING. 3. REMOVE BURRS AND SHARP EDGES .015 MAX. 4. MACHINED FILLET RADII .0150-.030. 5. MACHINED DIAMETERS ON A COMMON CENTERLINE CONCENTRIC WITHIN .005 6. PERPENDICULARITY & PARALLELISM OF MACHINED SURFACES .002 PER INCH, MAX. .012 INCHES FOR SINGLE SURFACE. DO NOT SCALE DRAWING			ENGINEER				
					pargett				
					CHECKED				
					PROJECT NO.				
					708602.07				
					PROJECT				
					SIZE	DWG. NO.	REV.		
					B	201649	REV		
					SCALE	1:2	CAD FILE:	SHEET 1	OF 1

Status: