
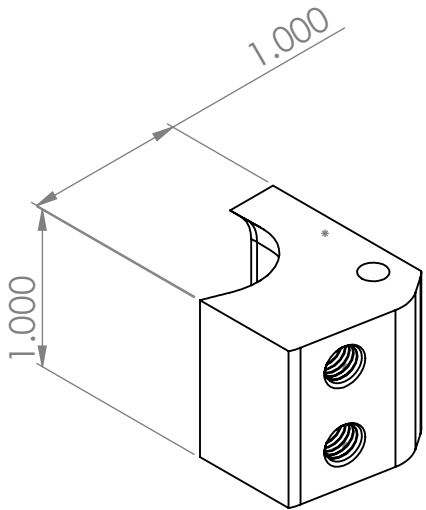


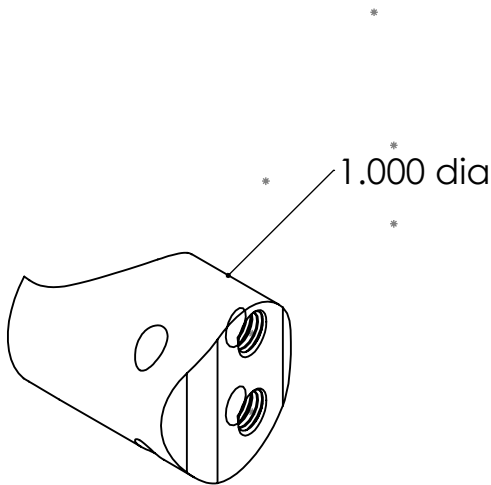

BILL OF MATERIALS								
NEXT ASSY Description	NEXT ASSY Number	UNLESS OTHERWISE SPECIFIED TOLERANCES ARE:			APPROVALS	DATE		
					DRAWN	7/17/2014		
THIRD ANGLE PROJECTION 		1 PLACE DIM ±1/16	2 PLACE DIM ±.02	3 PLACE DIM ±.005	ANGLES ±1°	ENGINEER		
		1. DIMENSIONS ARE IN INCHES				CHECKED		
		2. DIMENSION LIMITS HELD AFTER PLATING.				PROJECT NO.		
		3. REMOVE BURRS AND SHARP EDGES .015 MAX.				PROJECT		
		4. MACHINED FILLET RADII .0150-.030.						
		5. MACHINED DIAMETERS ON A COMMON CENTERLINE CONCENTRIC WITHIN .005						
		6. PERPENDICULARITY & PARALLELISM OF MACHINED SURFACES .002 PER INCH, MAX .012 INCHES FOR SINGLE SURFACE.						
		DO NOT SCALE DRAWING				WEIGHT		
						SIZE B	DWG. NO.	REV. REV
						SCALE 1:1	CAD FILE:	SHEET 1 OF 1

Status: