
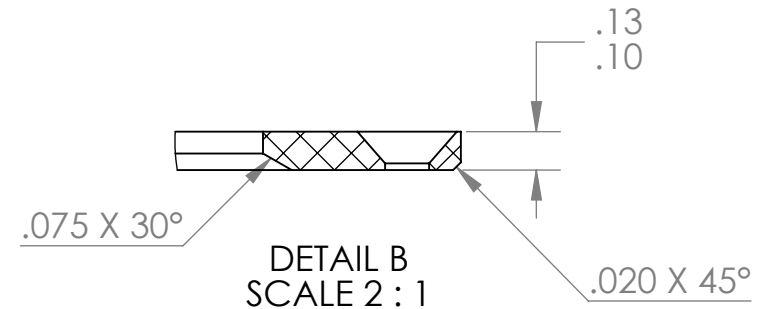
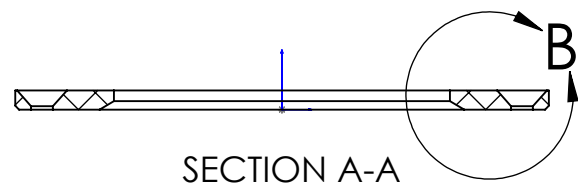
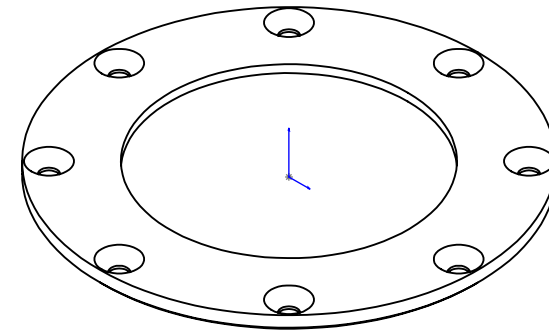


		REVISIONS			
ZONE	REV.	DESCRIPTION		DATE	APPROVED

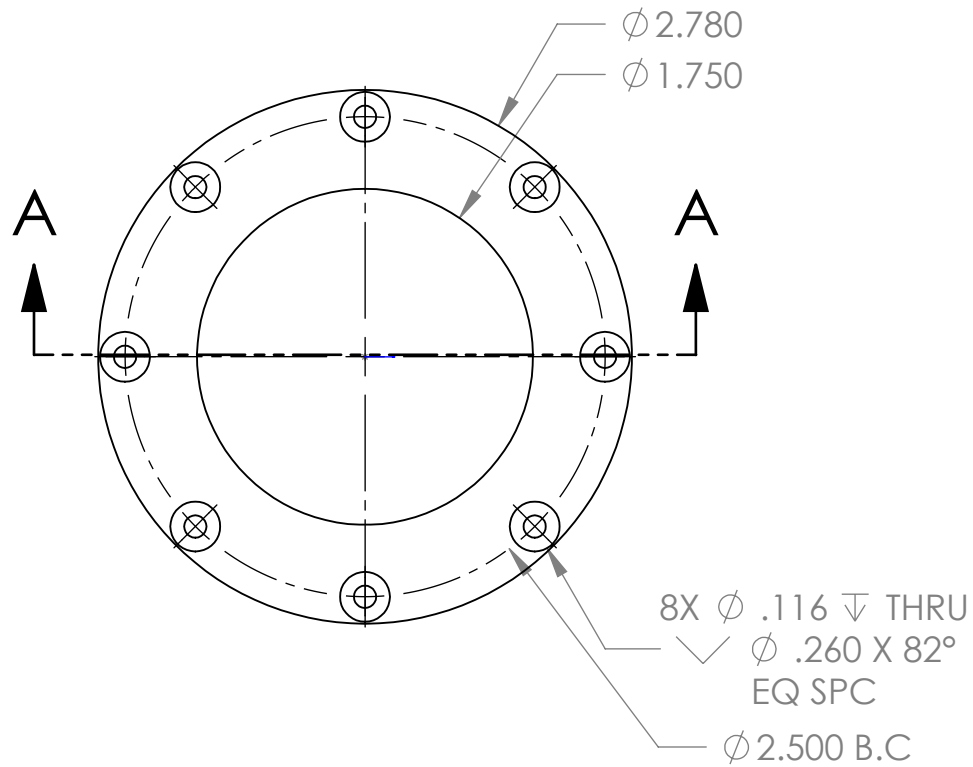

Status:

		DIMENSIONS ARE IN INCHES TOLERANCES: FRACTIONAL ± ANGULAR: MACH ± BEND ± TWO PLACE DECIMAL ± THREE PLACE DECIMAL ±	APPROVALS		DATE	Monterey Bay Aquarium Research Institute		
			DRAWN	Wednesday, July 16, 2014 10:53:33 AM			MBARI	
			CHECKED				7700 Sandholdt RD.	
			ENGINEER	pargett			Moss Landing, CA 95039	
						PH: (831) 775-1700		
		MATERIAL	--	PROJECT NO.		Pump Bulkhead Assembly		G3 ESP Oil Housing Comp Ring
		FINISH	--	PROJECT				
NEXT ASSY	USED ON							
APPLICATION		DO NOT SCALE DRAWING		WEIGHT		SIZE	DWG. NO.	REV.
						A	201651	REV
						SCALE: 1:1		WEIGHT:
						SHEET 1 OF 1		