
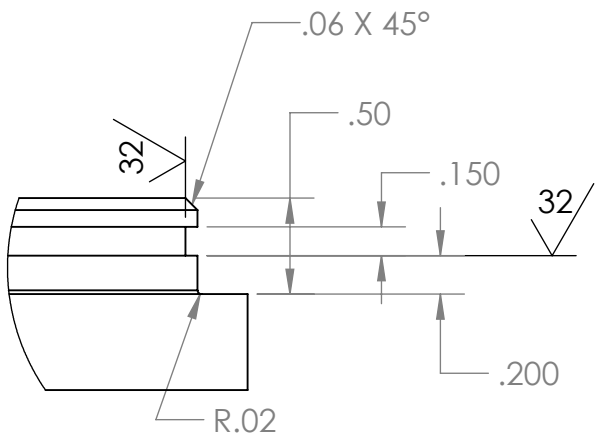
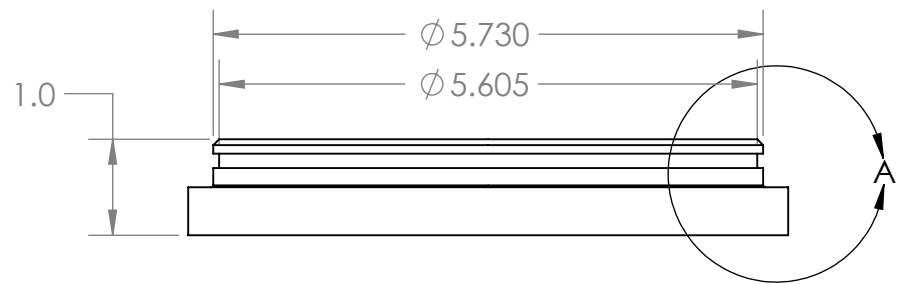


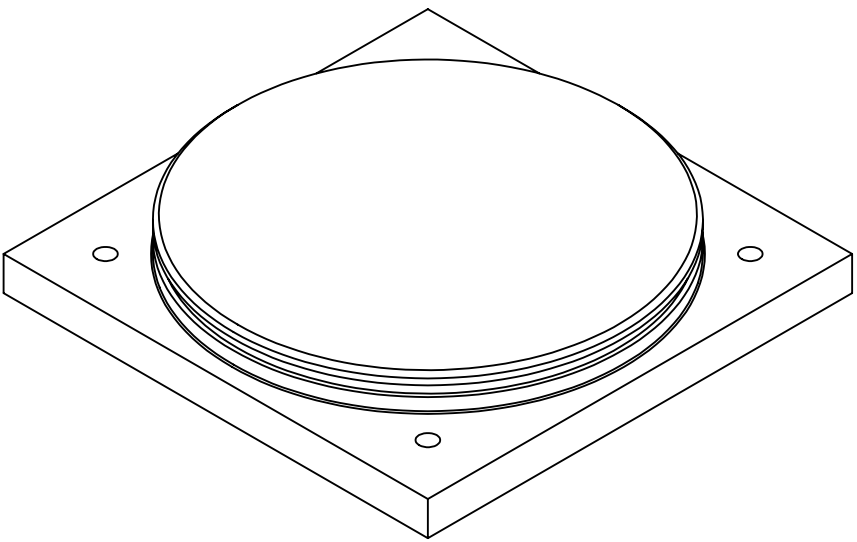

DETAIL A
SCALE 1 : 1

NOTES:
1. MATEREIAL IS DELRIN

BILL OF MATERIALS						
NEXT ASSY Description	NEXT ASSY Number	UNLESS OTHERWISE SPECIFIED TOLERANCES ARE:			APPROVALS	DATE
		1 PLACE DIM ±1/16	2 PLACE DIM ±.02	3 PLACE DIM ±.005	ANGLES ±1°	DRAWN 12/3/2014
THIRD ANGLE PROJECTION 		1. DIMENSIONS ARE IN INCHES 2. DIMENSION LIMITS HELD AFTER PLATING. 3. REMOVE BURRS AND SHARP EDGES .015 MAX. 4. MACHINED FILLET RADII .0150-.030. 5. MACHINED DIAMETERS ON A COMMON CENTERLINE CONCENTRIC WITHIN .005 6. PERPENDICULARITY & PARALLELISM OF MACHINED SURFACES .002 PER INCH MAX .012 INCHES FOR SINGLE SURFACE.				ENGINEER
						CHECKED
						PROJECT NO. 800107.99
						PROJECT
		DO NOT SCALE DRAWING				WEIGHT
Monterey Bay Aquarium Research Institute MBARI 7700 Sandholdt RD. Moss Landing, CA 95039 PH: (831) 775-1700 						
P-201692-15						
SIZE B	DWG. NO. 201692					REV.
SCALE 1:2	CAD FILE:					SHEET 1 OF 1

Location: X:\ESP\G3-ESP\Solidworks files\Turbine\NewFMIdrive\

Status: Material: Last Saved: 1/12/2015 9:58:55 AM