
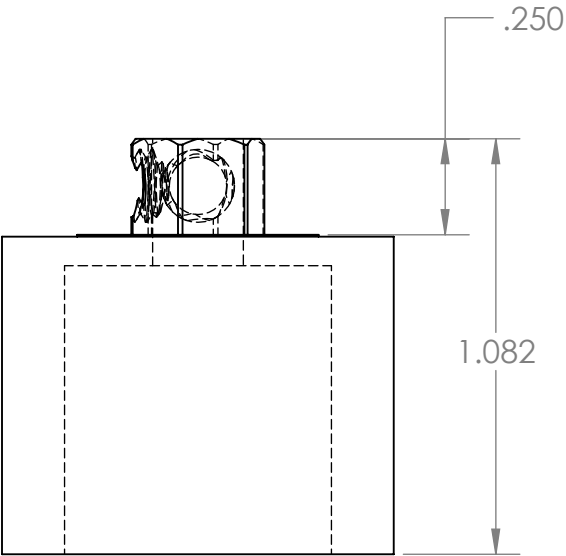


THE INFORMATION CONTAINED IN THIS DRAWING IS THE SOLE PROPERTY OF MBARI ANY REPRODUCTION IN PART OR WHOLE WITHOUT THE WRITTEN PERMISSION OF MBARI IS PROHIBITED.

REVISIONS			
REV.	DESCRIPTION	DATE	APPROVED
	INITIAL RELEASE		

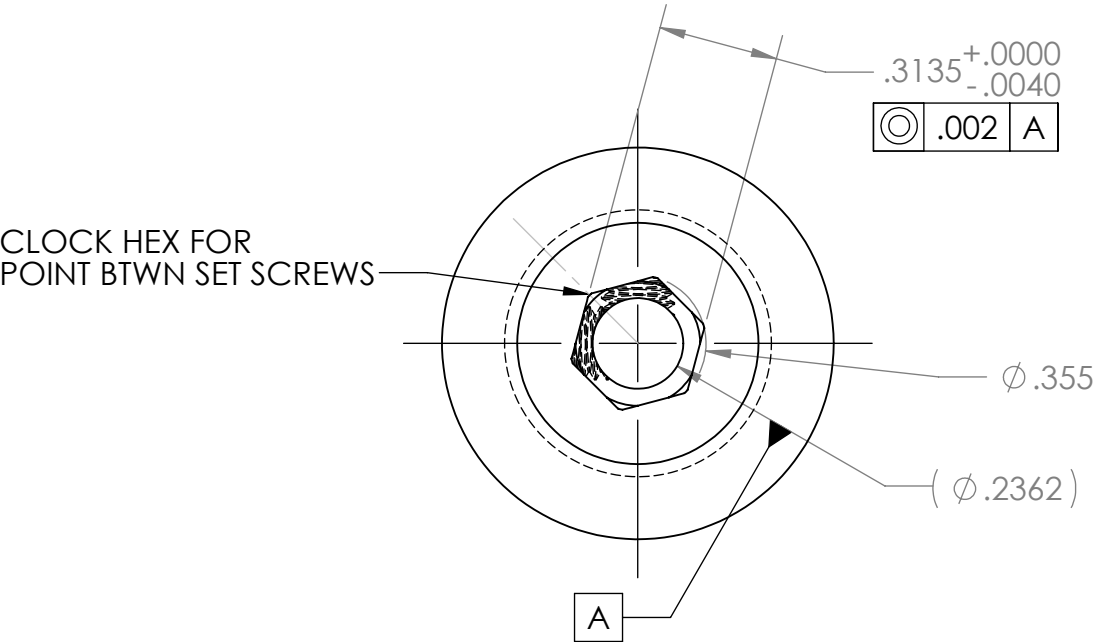

NOTES:
1. MODIFICATION TO MAG COUPLING, MTC-01

BILL OF MATERIALS									
NEXT ASSY Description		NEXT ASSY Number		UNLESS OTHERWISE SPECIFIED TOLERANCES ARE:			APPROVALS		DATE
				1 PLACE DIM ±1/16	2 PLACE DIM ±.02	3 PLACE DIM ±.005	ANGLES ±1°	DRAWN	3/13/2008
								ENGINEER	pargett
								CHECKED	
								PROJECT NO.	800107.99
								PROJECT	
								SIZE	DWG. NO.
								B	201694
									REV.
									REV
								SCALE	2:1
								CAD FILE:	
								SHEET 1	OF 1

THIRD ANGLE PROJECTION									
		1. DIMENSIONS ARE IN INCHES 2. DIMENSION LIMITS HELD AFTER PLATING. 3. REMOVE BURRS AND SHARP EDGES .015 MAX. 4. MACHINED FILLET RADII .0150-.030. 5. MACHINED DIAMETERS ON A COMMON CENTERLINE CONCENTRIC WITHIN .005 6. PERPENDICULARITY & PARALLELISM OF MACHINED SURFACES .002 PER INCH, MAX .012 INCHES FOR SINGLE SURFACE.							
		DO NOT SCALE DRAWING							

Monterey Bay Aquarium Research Institute									
MBARI									
7700 Sandholdt RD.									
Moss Landing, CA 95039									
PH: (831) 775-1700									
									
3G ESP Machined Magnetic Coupl									

Status: