


REVISIONS			
REV.	DESCRIPTION	DATE	APPROVED
	INITIAL RELEASE		

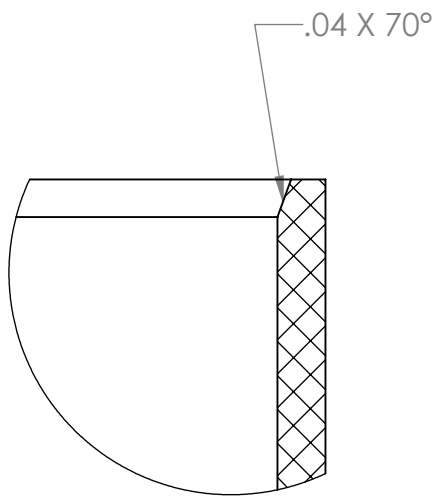

DETAIL B
SCALE 2 : 1

POLYCARBONATE TUBE

BILL OF MATERIALS						
NEXT ASSY Description	NEXT ASSY Number	UNLESS OTHERWISE SPECIFIED TOLERANCES ARE:			APPROVALS	DATE
					DRAWN	12/3/2014
THIRD ANGLE PROJECTION		1 PLACE DIM ±1/16	2 PLACE DIM ±.02	3 PLACE DIM ±.005	ANGLES ±1°	ENGINEER
		1. DIMENSIONS ARE IN INCHES 2. DIMENSION LIMITS HELD AFTER PLATING. 3. REMOVE BURRS AND SHARP EDGES .015 MAX. 4. MACHINED FILLET RADII .0150-.030. 5. MACHINED DIAMETERS ON A COMMON CENTERLINE CONCENTRIC WITHIN .005 6. PERPENDICULARITY & PARALLELISM OF MACHINED SURFACES .002 PER INCH, MAX .012 INCHES FOR SINGLE SURFACE.				CHECKED
						PROJECT NO.
						PROJECT
DO NOT SCALE DRAWING					WEIGHT	
Monterey Bay Aquarium Research Institute MBARI 7700 Sandholdt RD. Moss Landing, CA 95039 PH: (831) 775-1700 						
TubeCover						
SIZE B		DWG. NO.			REV.	
SCALE 1:2		CAD FILE:			SHEET 1 OF 1	

Location: X:\ESP\G3-ESP\Solidworks files\Turbine\NewFMIdrive\

Status:

Material:

Last Saved: 1/12/2015 8:55:54 AM