


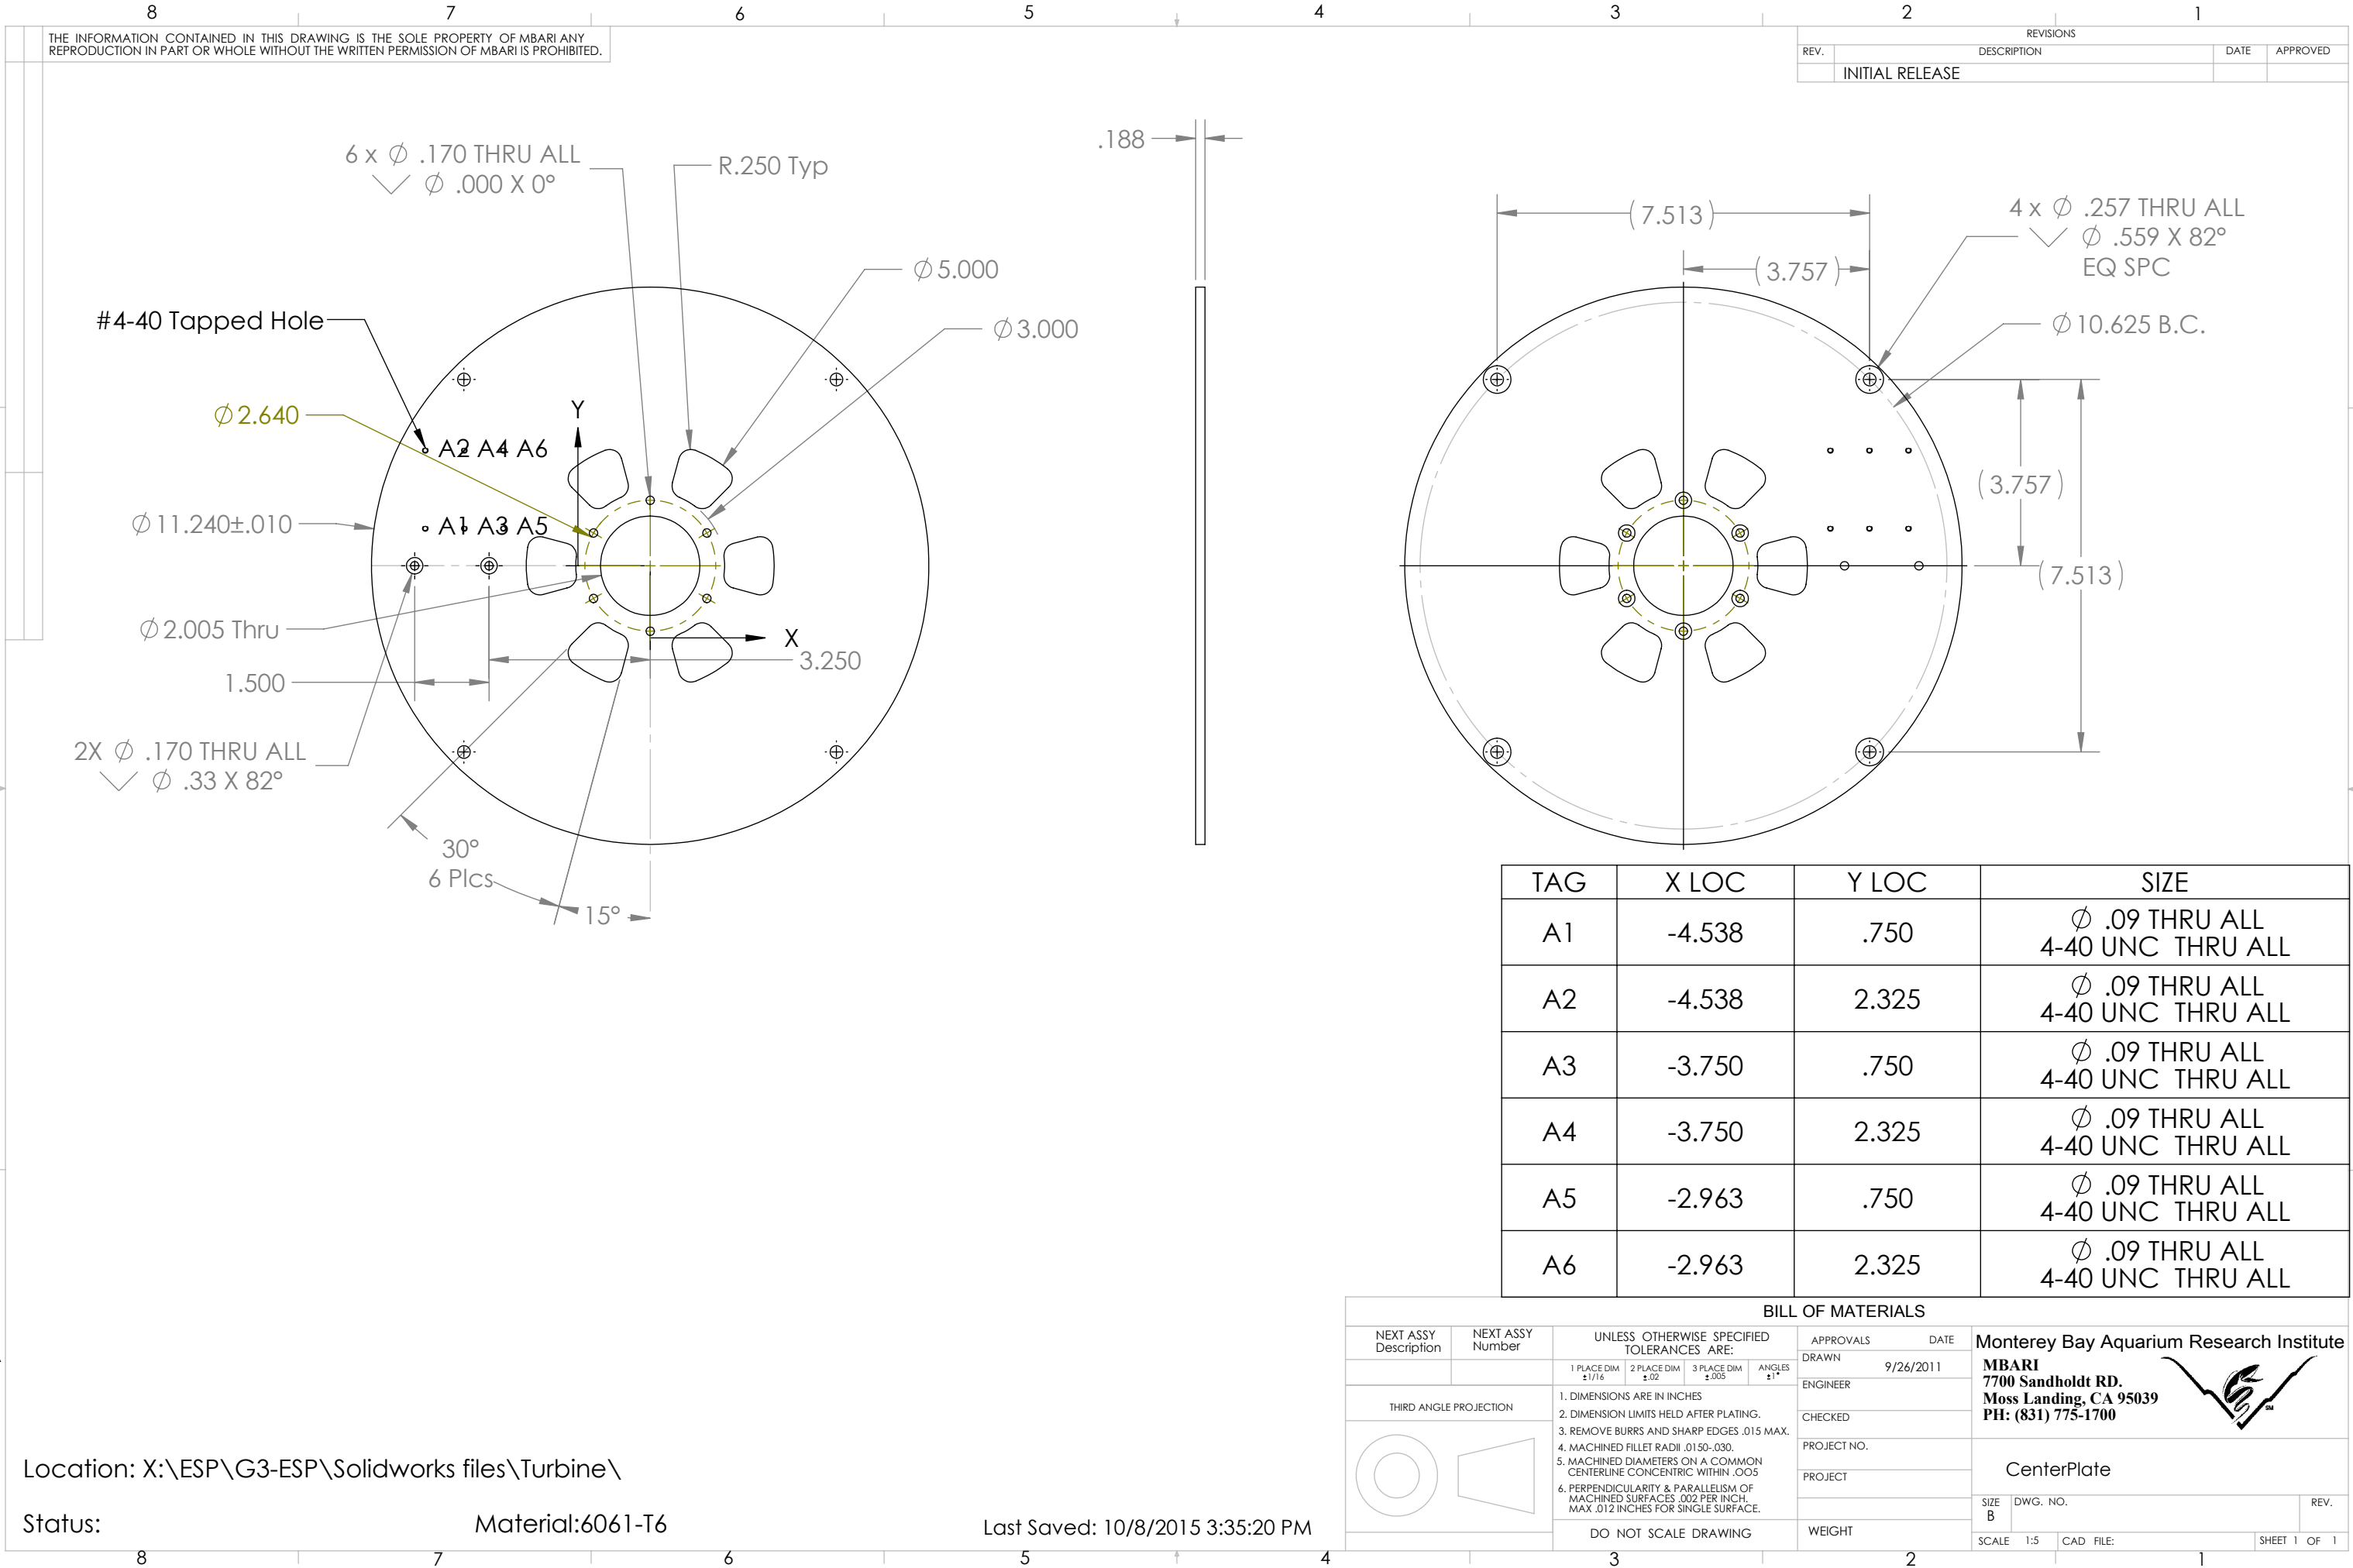

Location: X:\ESP\G3-ESP\Solidworks files\Turbine\

Status:

Material:6061-T6

Last Saved: 10/8/2015 3:35:20 PM