
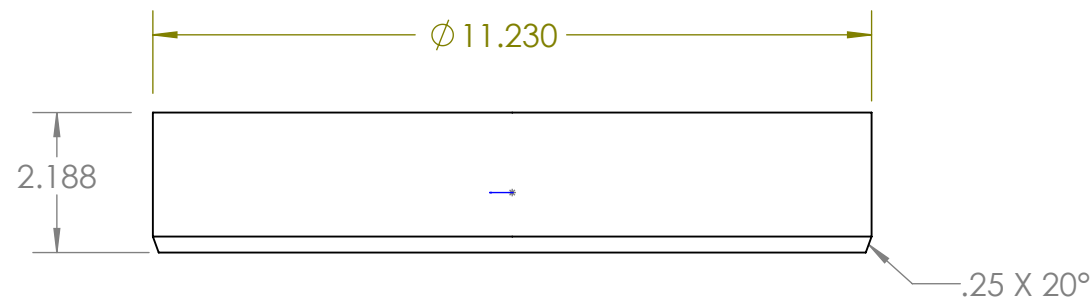
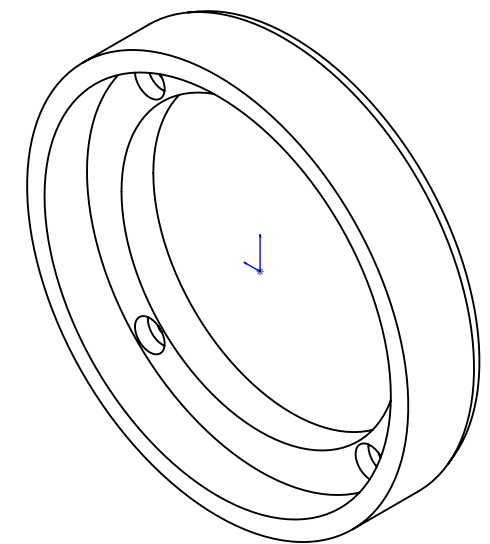
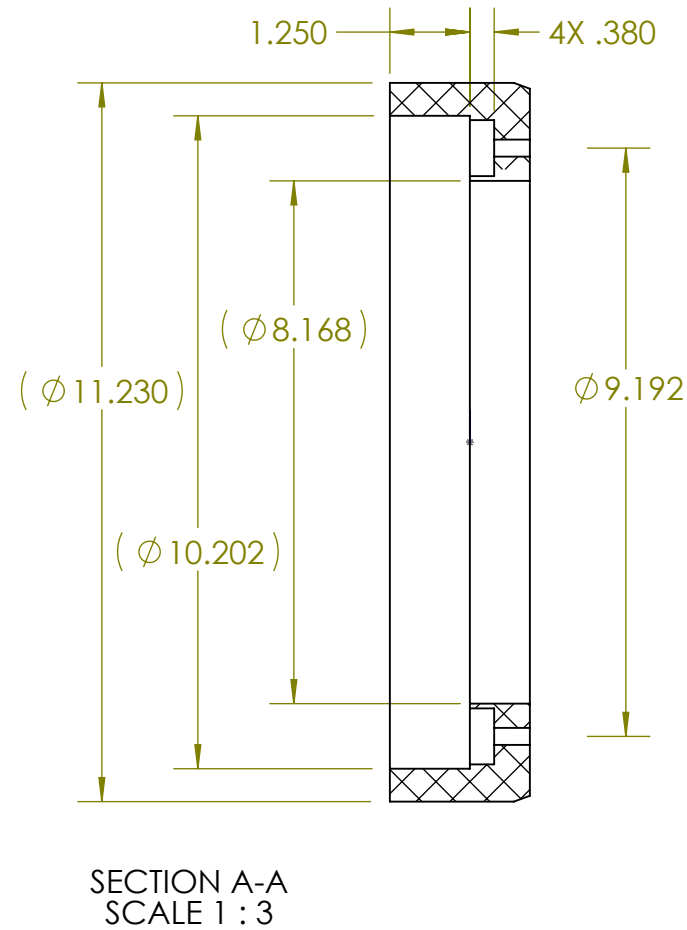


THE INFORMATION CONTAINED IN THIS DRAWING IS THE SOLE PROPERTY OF MBARI ANY REPRODUCTION IN PART OR WHOLE WITHOUT THE WRITTEN PERMISSION OF MBARI IS PROHIBITED.

REVISIONS		
INITIAL RELEASE	X/XX/01	J.E.

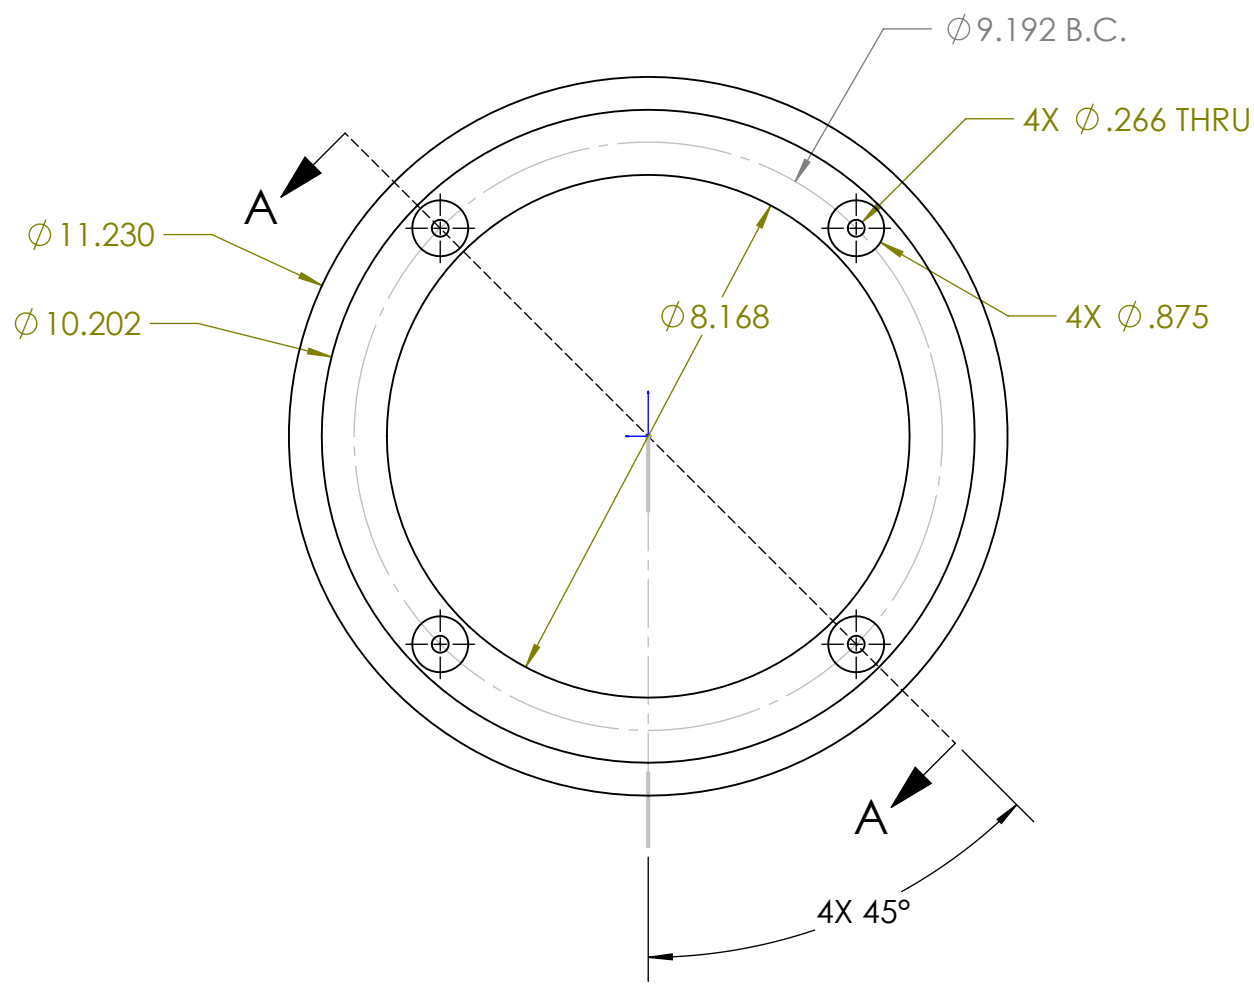

7. PROJECT LIBRARY:\ESP\G3-ESP\Solidworks files\Turbine
NOTES: (CONT. FROM TITLE BLOCK)

1	1	P-201xxx-14	Weight Holder 3L-V2	Roto-Metals	Pure Lead
ITEM NO.	UNIT QTY.	Part_Number	DESCRIPTION	Vendor	MATERIAL
BILL OF MATERIALS					
Shop / Q.C.		UNLESS OTHERWISE SPECIFIED TOLERANCES ARE:		APPROVALS DATE	
Inspector		1 PLACE DIM ±1/16	2 PLACE DIM ±.02	3 PLACE DIM ±.005	ANGLES ±1°
Shop Foreman		1. DIMENSIONS ARE IN INCHES 2. DIMENSION LIMITS HELD AFTER PLATING. 3. REMOVE BURRS AND SHARP EDGES .015 MAX. 4. MACHINED FILLET RADII .0150-.030. 5. MACHINED DIAMETERS ON A COMMON CENTERLINE CONCENTRIC WITHIN .005 6. PERPENDICULARITY & PARALLELISM OF MACHINED SURFACES .002 PER INCH. MAX .012 INCHES FOR SINGLE SURFACE.		DRAWN J. ERICKSON 10/6/14	
Engineer				ENGINEER J. ERICKSON 10/6/14	
				CHECKED	
NEXT ASSY Description	NEXT ASSY Number			PROJECT NO.	901228.99
				PROJECT	ZZZZZZZZ
Application		DO NOT SCALE DRAWING		WEIGHT	19.394
				SIZE B	DWG. NO.
				SCALE 1:4	CAD FILE: MECH ENG ON TORNADO
				SHEET 1	OF 2

Monterey Bay Aquarium Research Institute

MBARI

7700 Sandholdt RD.

Moss Landing, CA 95039

PH: (831) 775-1700



MAKAI' - LRAUV

Weight Holder 3L-V2

P-201668-14.DWG

Monterey Bay Aquarium Research Institute
MBARI
7700 Sandholdt RD.
Moss Landing, CA 95039
PH: (831) 775-1700



MAKAI' - LRAUV
Weight Holder 3L-V2

P-201668-14.DWG

