

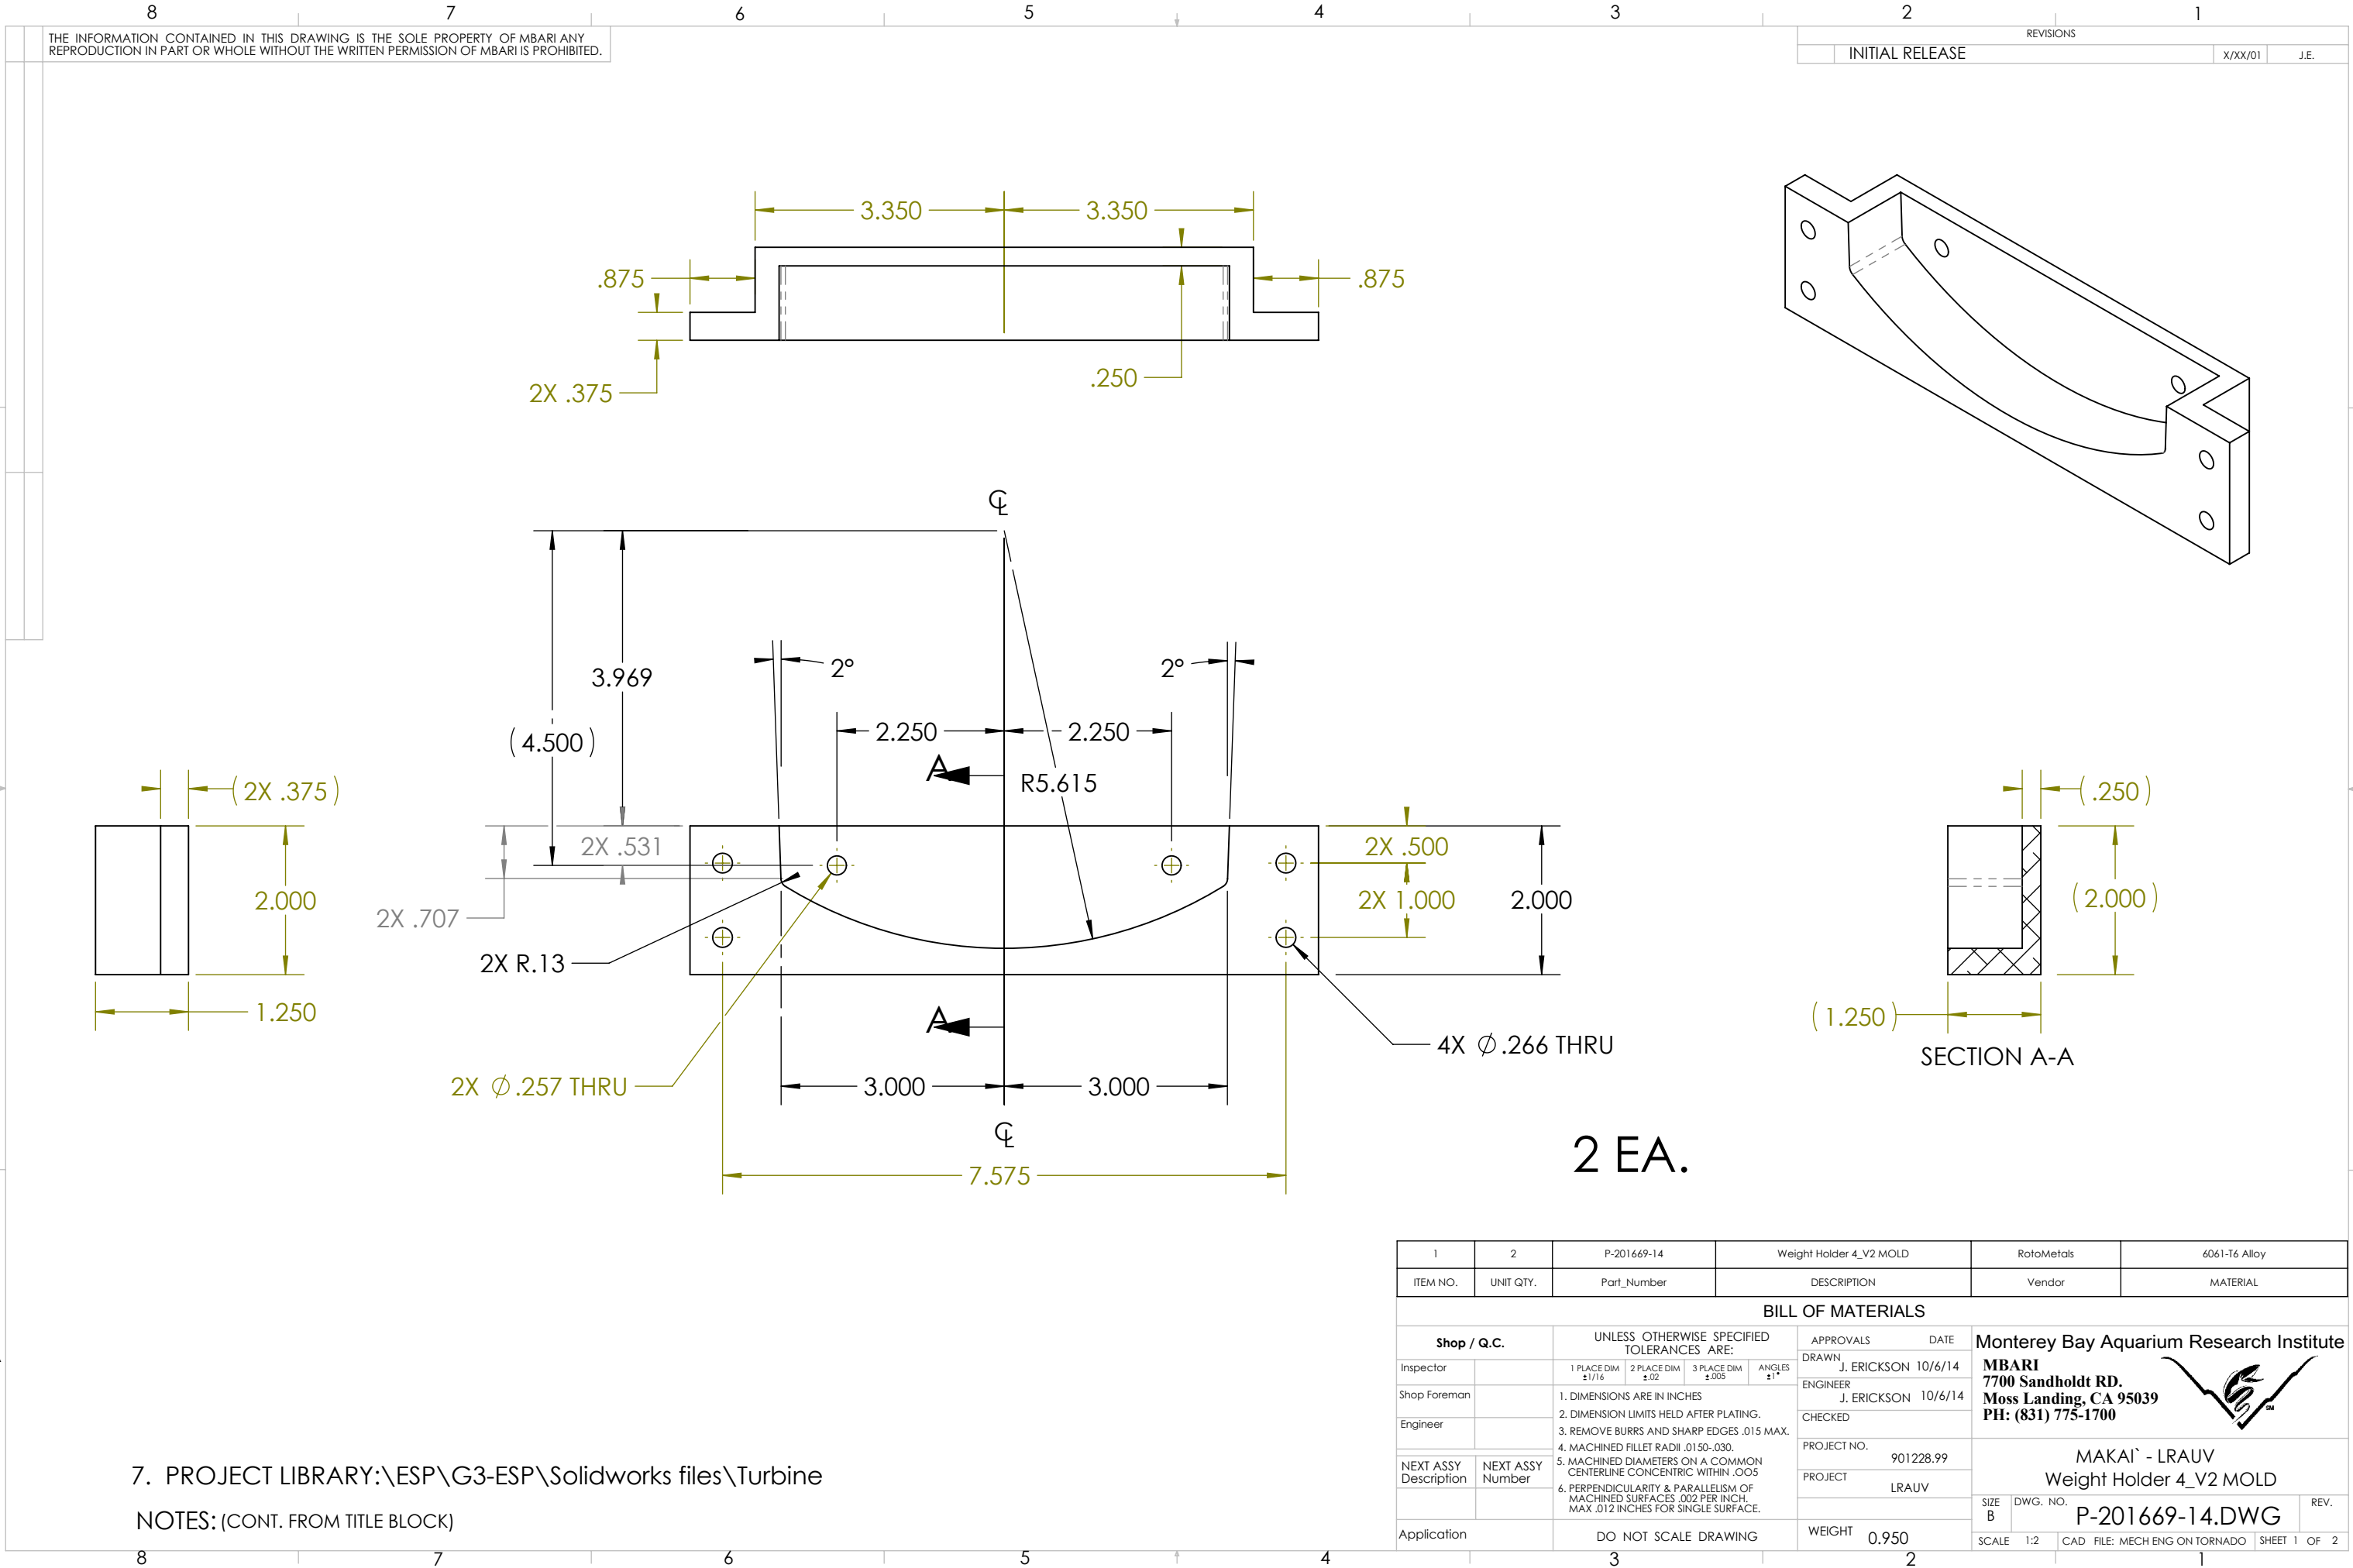


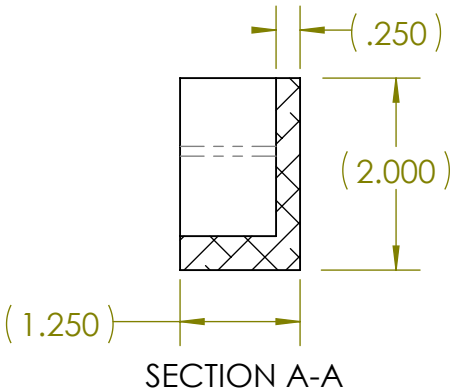

THE INFORMATION CONTAINED IN THIS DRAWING IS THE SOLE PROPERTY OF MBARI ANY REPRODUCTION IN PART OR WHOLE WITHOUT THE WRITTEN PERMISSION OF MBARI IS PROHIBITED.

REVISIONS		
INITIAL RELEASE	X/XX/01	J.E.

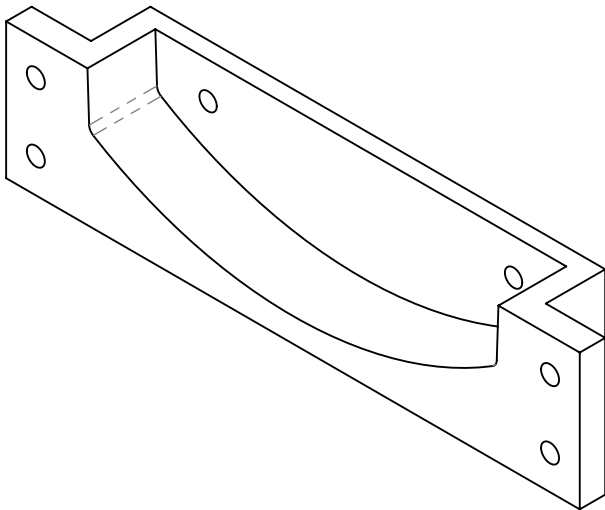

2 EA.

1	2	P-201669-14	Weight Holder 4_V2 MOLD	RotoMetals	6061-T6 Alloy
ITEM NO.	UNIT QTY.	Part_Number	DESCRIPTION	Vendor	MATERIAL
BILL OF MATERIALS					
Shop / Q.C.		UNLESS OTHERWISE SPECIFIED TOLERANCES ARE:			APPROVALS DATE
Inspector		1 PLACE DIM ±1/16	2 PLACE DIM ±.02	3 PLACE DIM ±.005	ANGLES ±1°
Shop Foreman		1. DIMENSIONS ARE IN INCHES 2. DIMENSION LIMITS HELD AFTER PLATING. 3. REMOVE BURRS AND SHARP EDGES .015 MAX. 4. MACHINED FILLET RADII .0150-.030. 5. MACHINED DIAMETERS ON A COMMON CENTERLINE CONCENTRIC WITHIN .005 6. PERPENDICULARITY & PARALLELISM OF MACHINED SURFACES .002 PER INCH. MAX .012 INCHES FOR SINGLE SURFACE.			DRAWN J. ERICKSON 10/6/14
Engineer					ENGINEER J. ERICKSON 10/6/14
					CHECKED
NEXT ASSY Description	NEXT ASSY Number				PROJECT NO. 901228.99
					PROJECT LRAUV
Application		DO NOT SCALE DRAWING			WEIGHT 0.950
					Monterey Bay Aquarium Research Institute
					MBARI 7700 Sandholdt RD. Moss Landing, CA 95039 PH: (831) 775-1700
					
					MAKAI` - LRAUV Weight Holder 4_V2 MOLD
					SIZE B DWG. NO. P-201669-14.DWG REV.
					SCALE 1:2 CAD FILE: MECH ENG ON TORNADO SHEET 1 OF 2

7. PROJECT LIBRARY:\ESP\G3-ESP\Solidworks files\Turbine

NOTES: (CONT. FROM TITLE BLOCK)

