


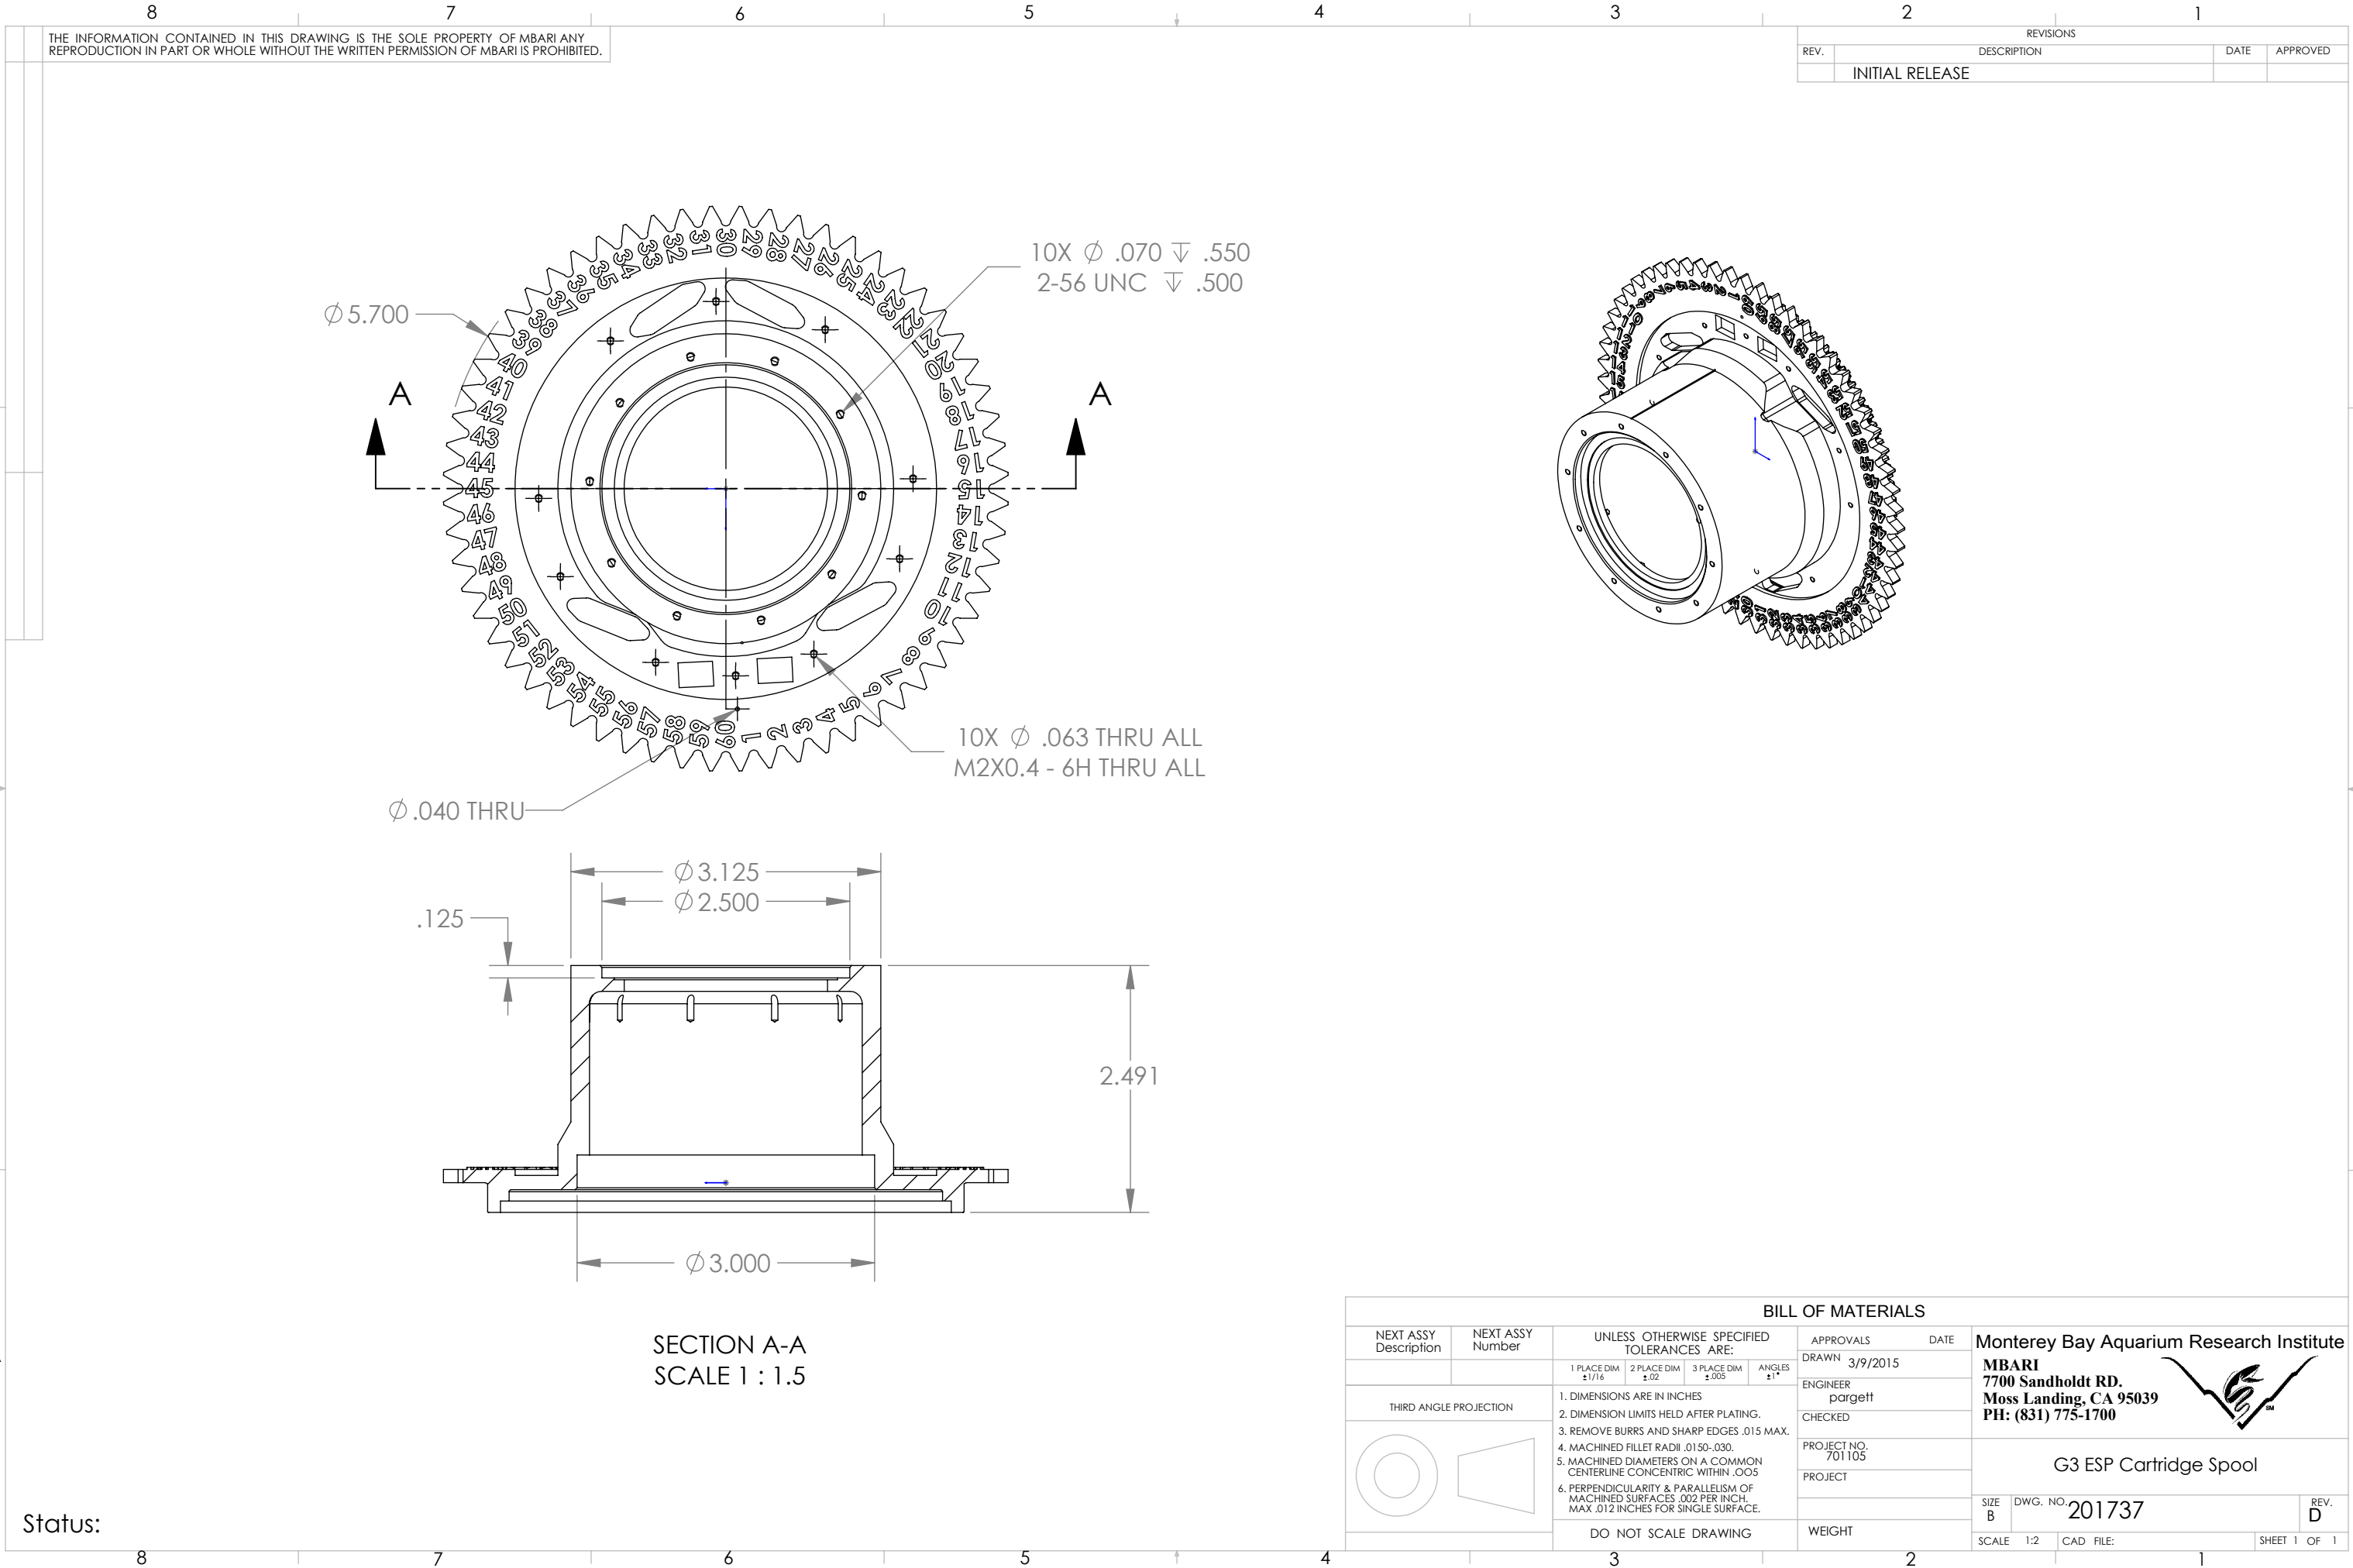

THE INFORMATION CONTAINED IN THIS DRAWING IS THE SOLE PROPERTY OF MBARI ANY REPRODUCTION IN PART OR WHOLE WITHOUT THE WRITTEN PERMISSION OF MBARI IS PROHIBITED.

REVISIONS			
REV.	DESCRIPTION	DATE	APPROVED
INITIAL RELEASE			

10X ϕ .070 ∇ .550
2-56 UNC ∇ .500

10X ϕ .063 THRU ALL
M2X0.4 - 6H THRU ALL

ϕ .040 THRU

SECTION A-A
SCALE 1 : 1.5

BILL OF MATERIALS

NEXT ASSY Description	NEXT ASSY Number	UNLESS OTHERWISE SPECIFIED TOLERANCES ARE:				APPROVALS	DATE	Monterey Bay Aquarium Research Institute		
		1 PLACE DIM $\pm 1/16$	2 PLACE DIM $\pm .02$	3 PLACE DIM $\pm .005$	ANGLES $\pm 1^\circ$	DRAWN	3/9/2015	MBARI 7700 Sandholdt RD. Moss Landing, CA 95039 PH: (831) 775-1700		
THIRD ANGLE PROJECTION 						ENGINEER	pargett			
						CHECKED				
						PROJECT NO.	701105	G3 ESP Cartridge Spool		
						PROJECT				
						WEIGHT		SIZE B	DWG. NO. 201737	REV. D
						DO NOT SCALE DRAWING		SCALE 1:2	CAD FILE:	SHEET 1 OF 1