



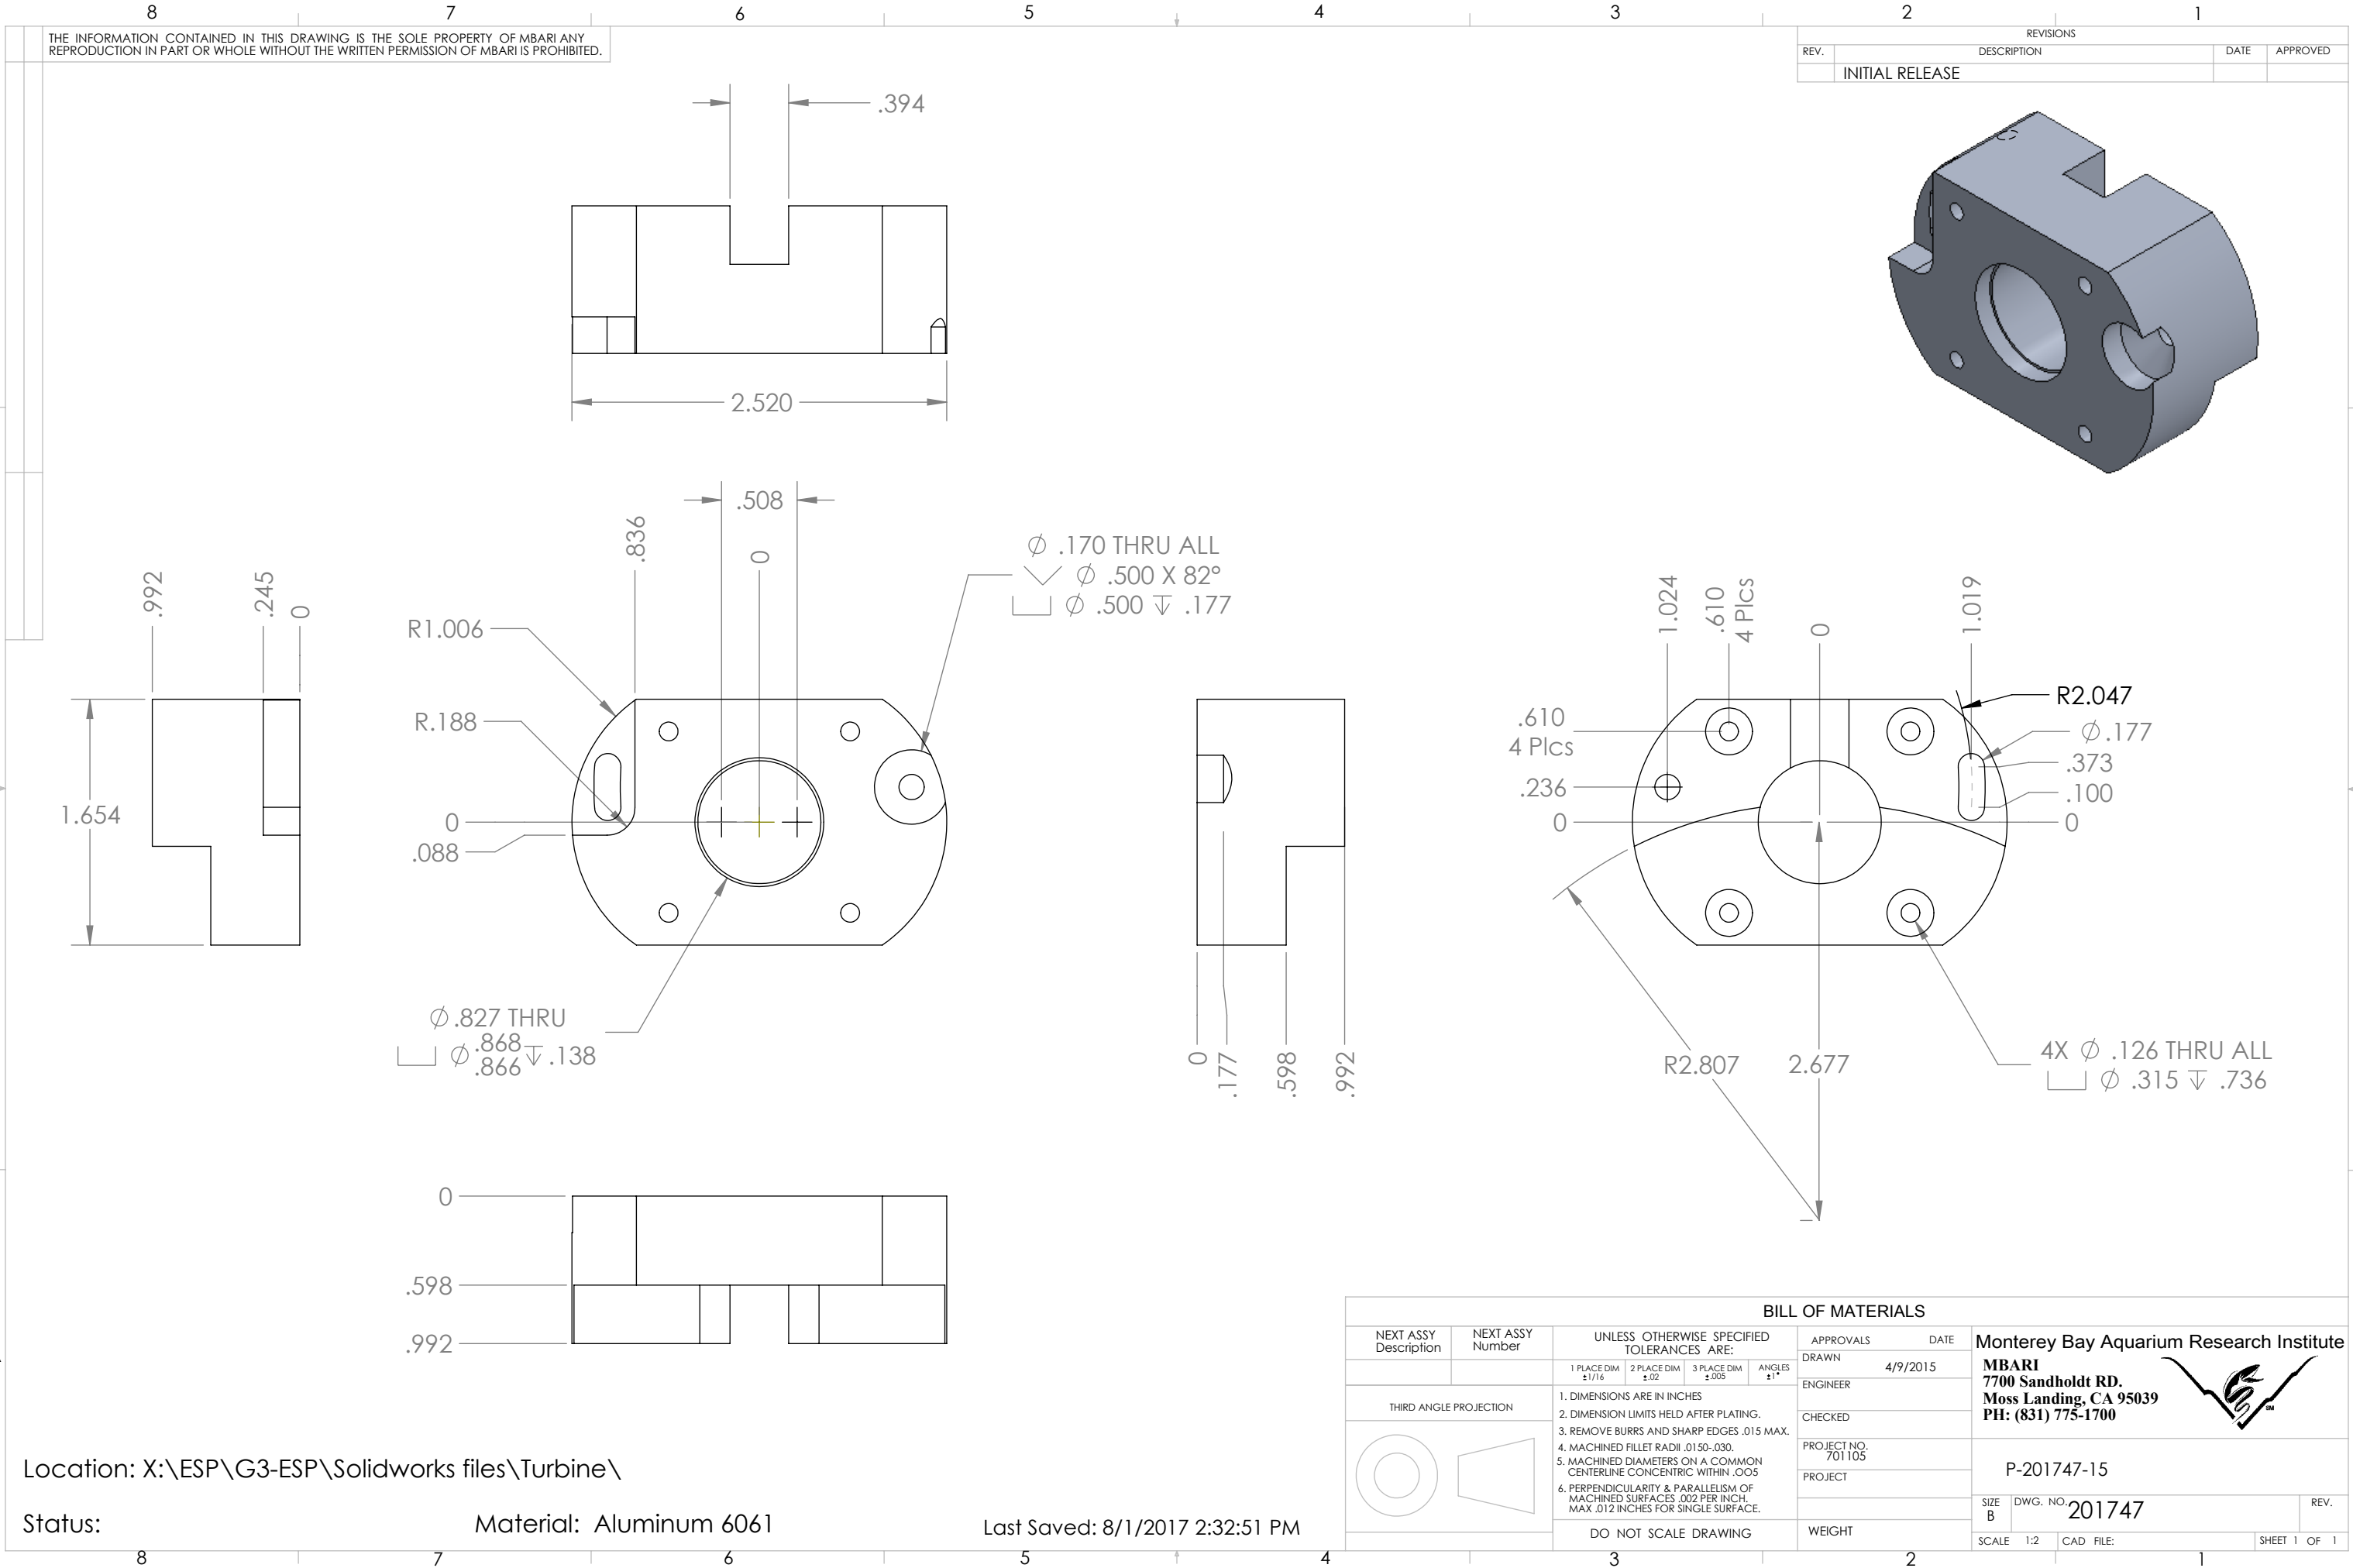

THE INFORMATION CONTAINED IN THIS DRAWING IS THE SOLE PROPERTY OF MBARI ANY REPRODUCTION IN PART OR WHOLE WITHOUT THE WRITTEN PERMISSION OF MBARI IS PROHIBITED.

REVISIONS			
REV.	DESCRIPTION	DATE	APPROVED
INITIAL RELEASE			

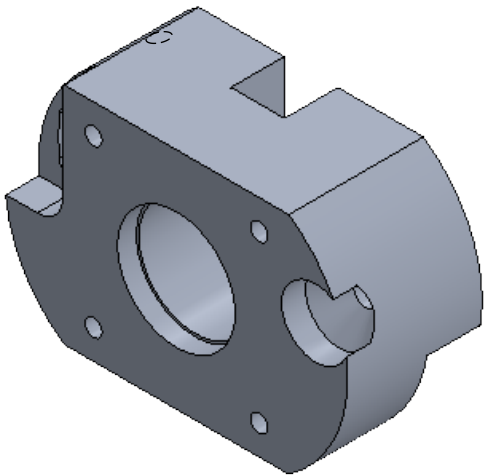

ϕ .170 THRU ALL
 $\checkmark$ ϕ .500 X 82°
 $\sqsubset$ ϕ .500 ∇ .177

ϕ .827 THRU
 $\sqsubset$ ϕ .868 ∇ .138
 ϕ .866

4X ϕ .126 THRU ALL
 $\sqsubset$ ϕ .315 ∇ .736

BILL OF MATERIALS

NEXT ASSY Description	NEXT ASSY Number	UNLESS OTHERWISE SPECIFIED TOLERANCES ARE:				APPROVALS	DATE	Monterey Bay Aquarium Research Institute		
		1 PLACE DIM $\pm 1/16$	2 PLACE DIM $\pm .02$	3 PLACE DIM $\pm .005$	ANGLES $\pm 1^\circ$	DRAWN	4/9/2015	MBARI 7700 Sandholdt RD. Moss Landing, CA 95039 PH: (831) 775-1700		
						ENGINEER				
THIRD ANGLE PROJECTION		1. DIMENSIONS ARE IN INCHES 2. DIMENSION LIMITS HELD AFTER PLATING. 3. REMOVE BURRS AND SHARP EDGES .015 MAX. 4. MACHINED FILLET RADII .0150-.030. 5. MACHINED DIAMETERS ON A COMMON CENTERLINE CONCENTRIC WITHIN .005 6. PERPENDICULARITY & PARALLELISM OF MACHINED SURFACES .002 PER INCH, MAX .012 INCHES FOR SINGLE SURFACE.				CHECKED		P-201747-15		
						PROJECT NO. 701105				
						PROJECT				
						WEIGHT				
		DO NOT SCALE DRAWING		WEIGHT		SCALE 1:2	CAD FILE:	SHEET 1 OF 1		

Location: X:\ESP\G3-ESP\Solidworks files\Turbine\

Status:

Material: Aluminum 6061

Last Saved: 8/1/2017 2:32:51 PM