
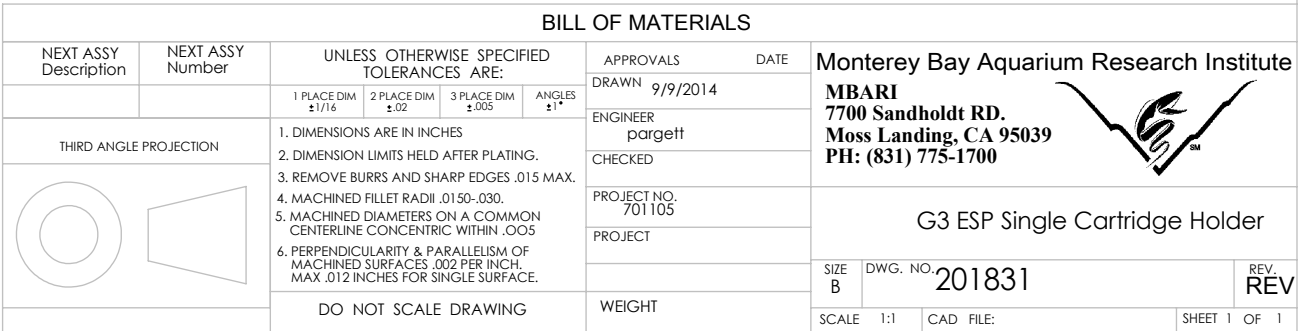


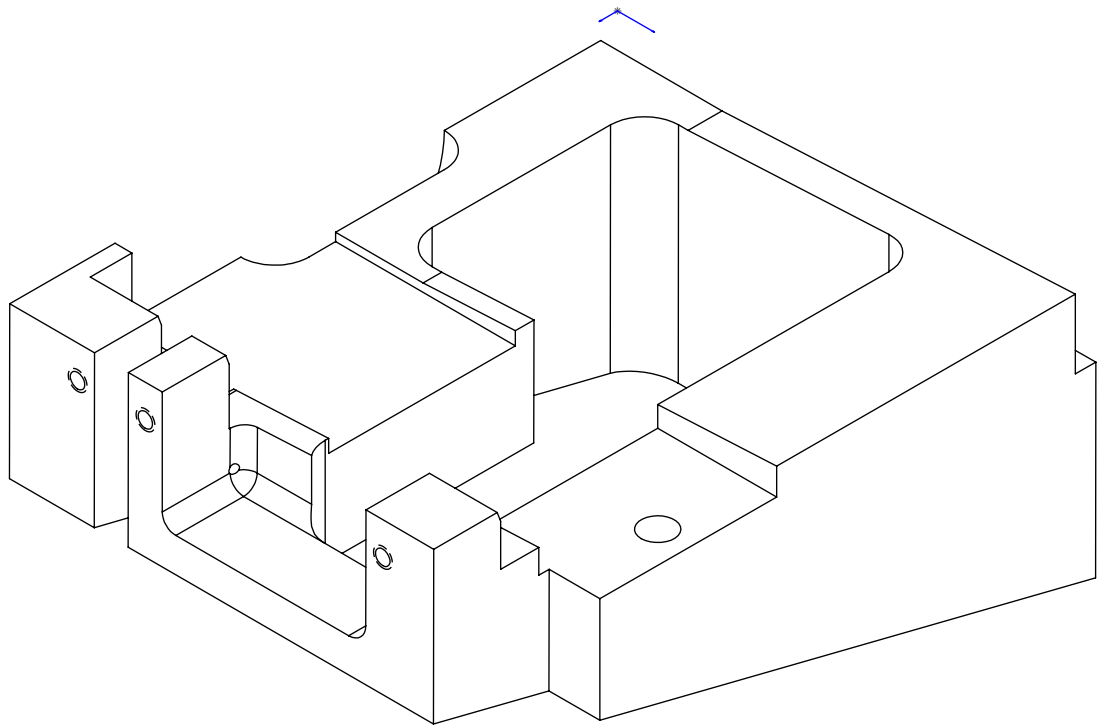

Status: