
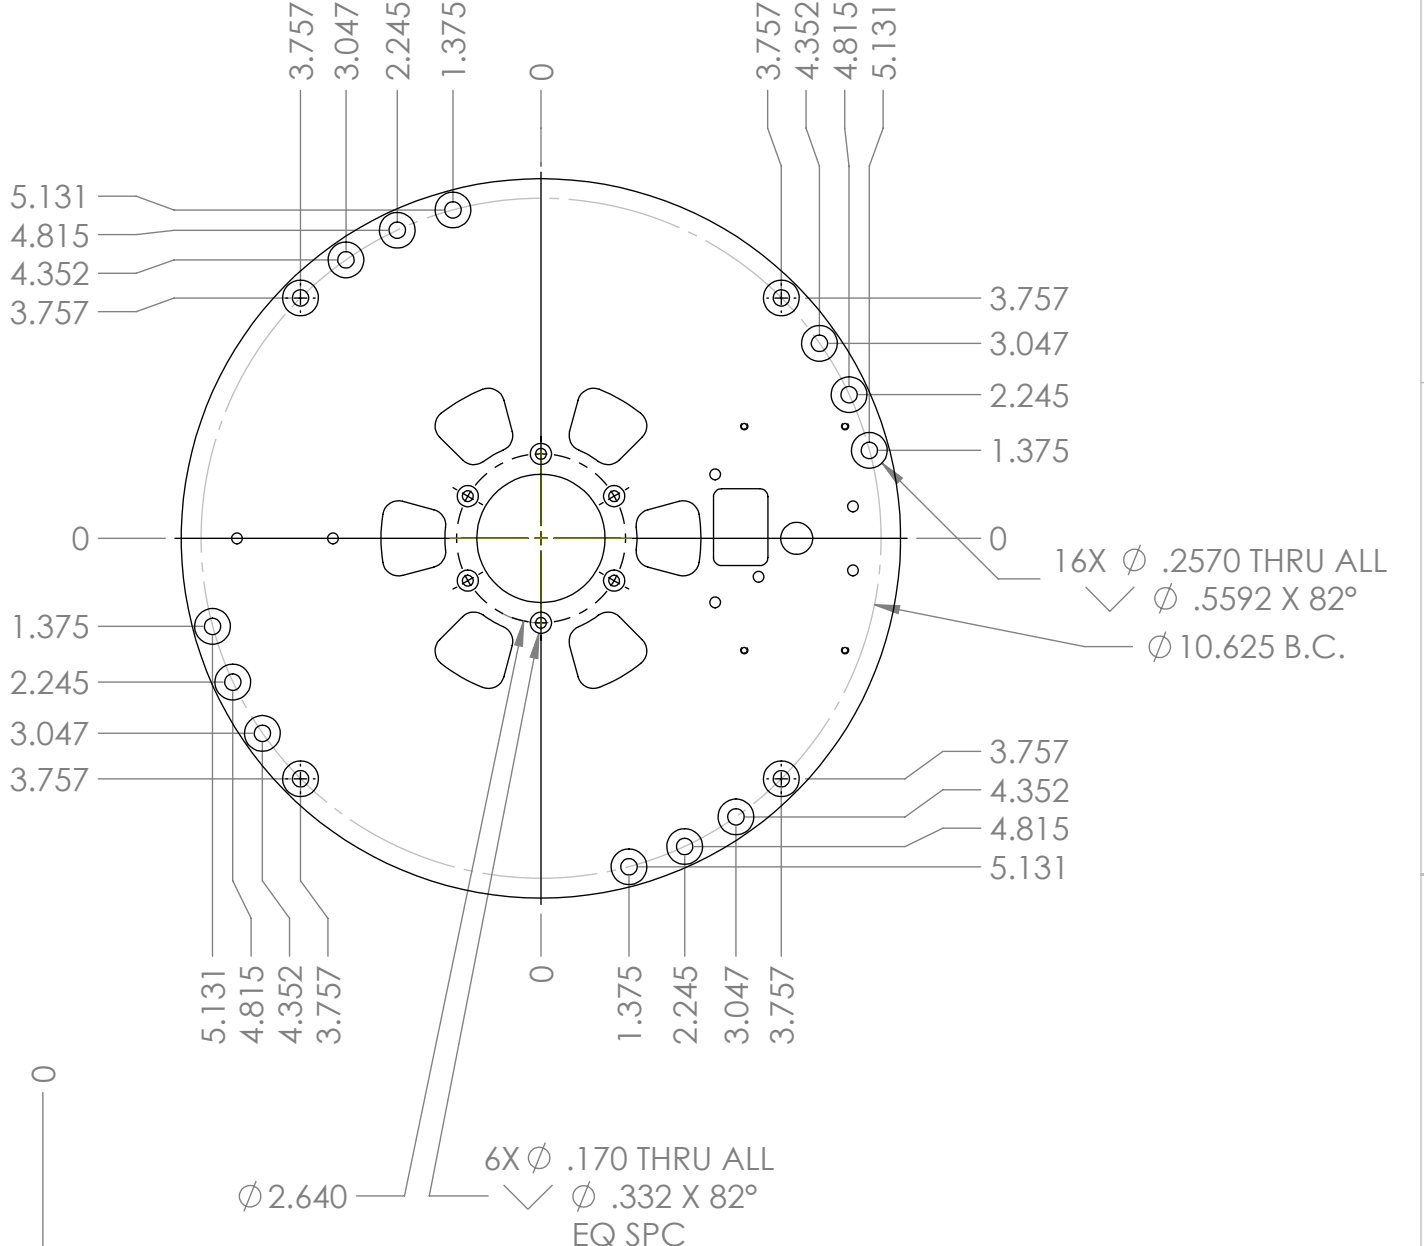
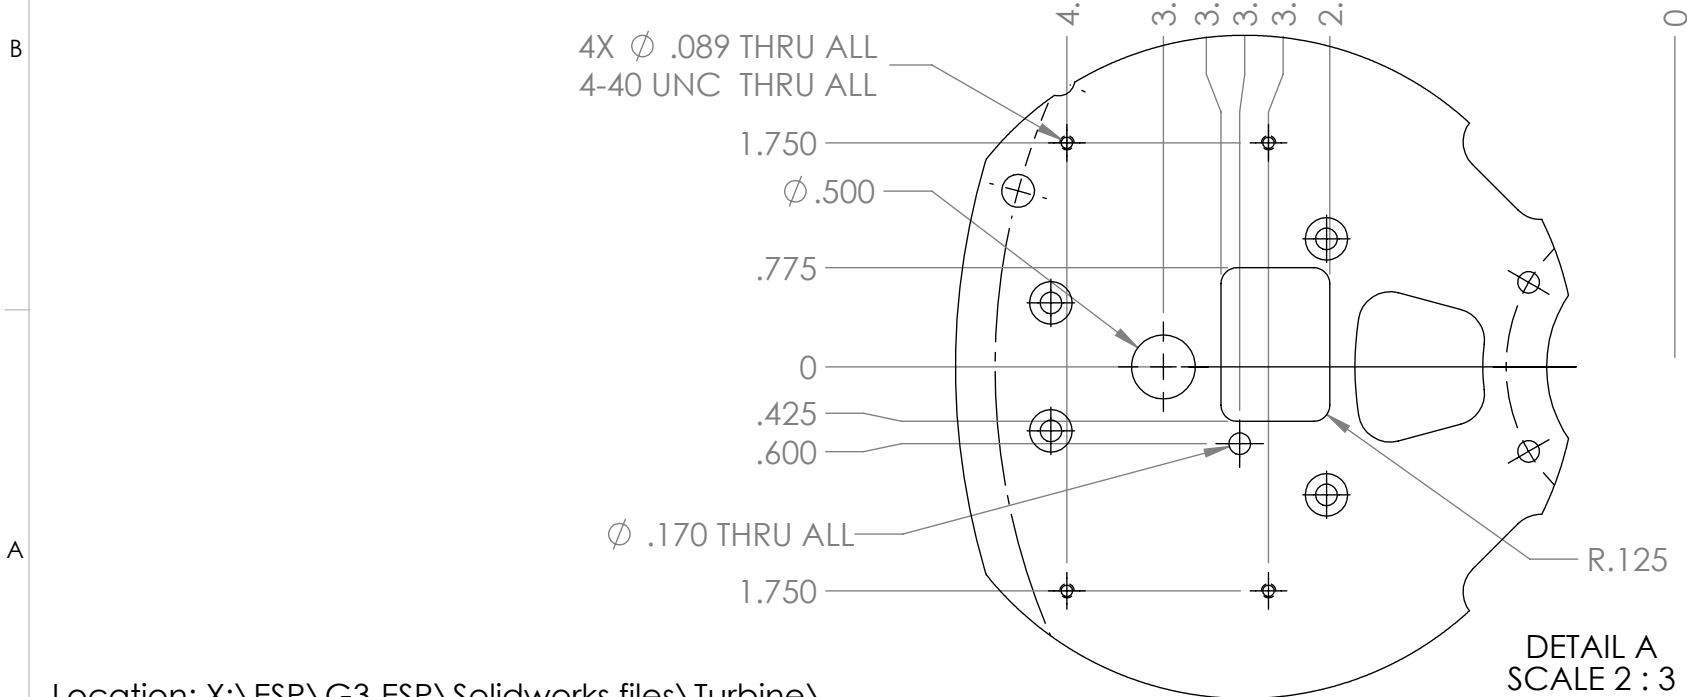


THE INFORMATION CONTAINED IN THIS DRAWING IS THE SOLE PROPERTY OF MBARI ANY REPRODUCTION IN PART OR WHOLE WITHOUT THE WRITTEN PERMISSION OF MBARI IS PROHIBITED.

REVISIONS			
REV.	DESCRIPTION	DATE	APPROVED
INITIAL RELEASE			

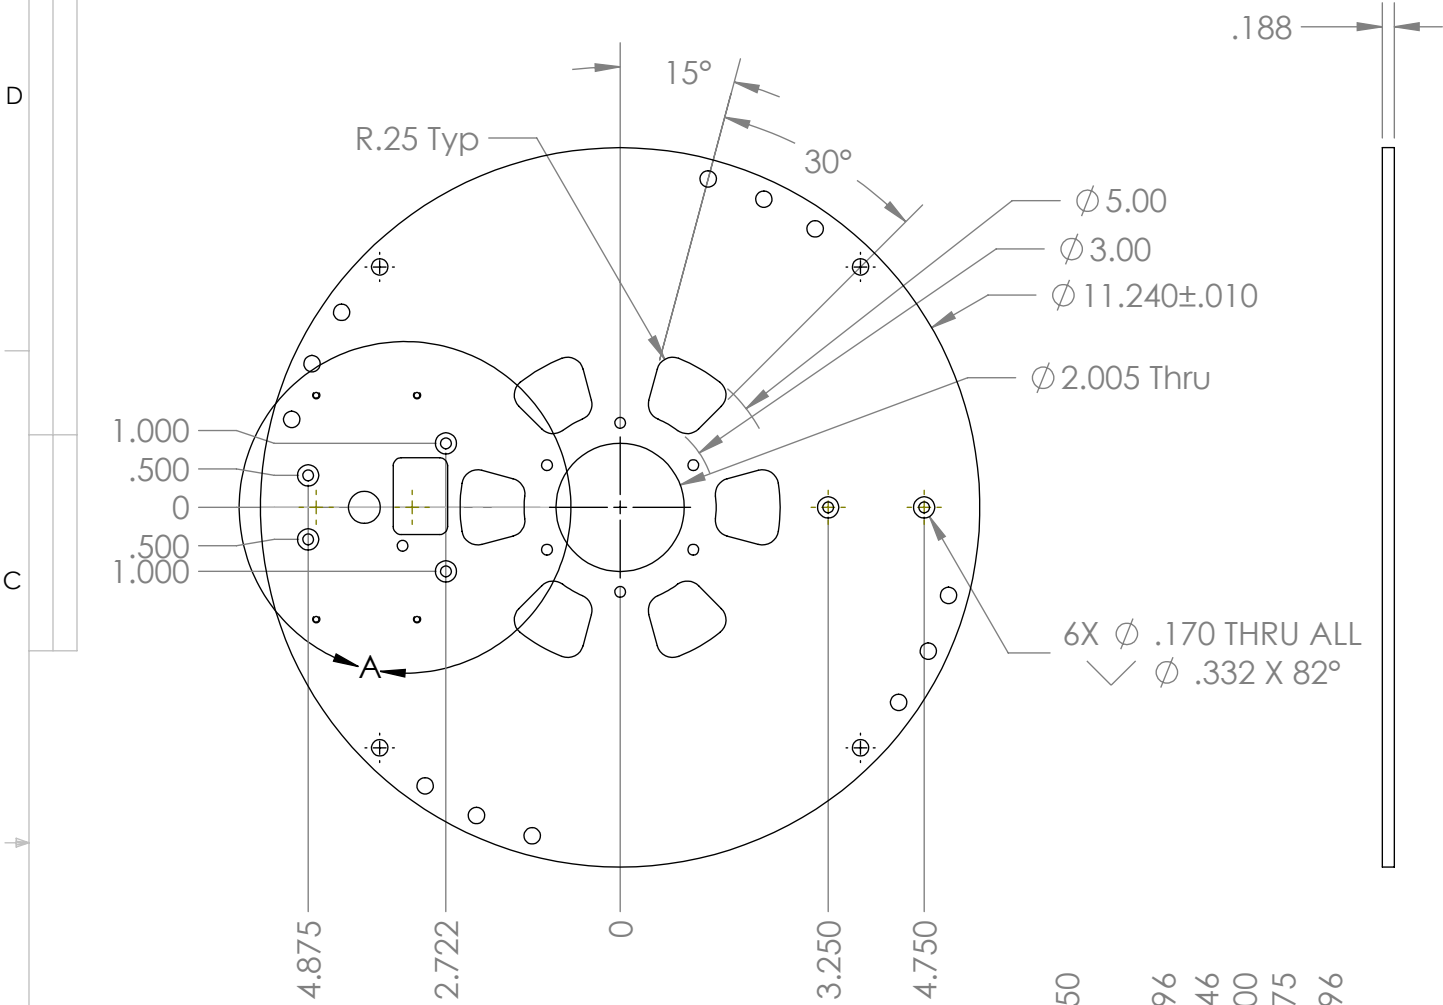

Location: X:\ESP\G3-ESP\Solidworks files\Turbine\

Status:

Material:6061-T6

Last Saved: 11/16/2020 9:45:09 AM

NEXT ASSY Description		NEXT ASSY Number		UNLESS OTHERWISE SPECIFIED TOLERANCES ARE:				APPROVALS		DATE		MBARI 7700 Sandholdt RD. Moss Landing, CA 95039 PH: (831) 775-1700 									
				1 PLACE DIM ±1/16		2 PLACE DIM ±.02		3 PLACE DIM ±.005		ANGLES ±1°						DRAWN		9/26/2011			
																ENGINEER					
THIRD ANGLE PROJECTION				1. DIMENSIONS ARE IN INCHES 2. DIMENSION LIMITS HELD AFTER PLATING. 3. REMOVE BURRS AND SHARP EDGES .015 MAX. 4. MACHINED FILLET RADII .0150-.030. 5. MACHINED DIAMETERS ON A COMMON CENTERLINE CONCENTRIC WITHIN .005 6. PERPENDICULARITY & PARALLELISM OF MACHINED SURFACES .002 PER INCH, MAX .012 INCHES FOR SINGLE SURFACE.								CHECKED									
												PROJECT NO. 701105									
												PROJECT									
				DO NOT SCALE DRAWING								WEIGHT									
												SIZE B		DWG. NO.		201935				REV.	
												SCALE		1:5		CAD FILE:				SHEET 1 OF 1	