


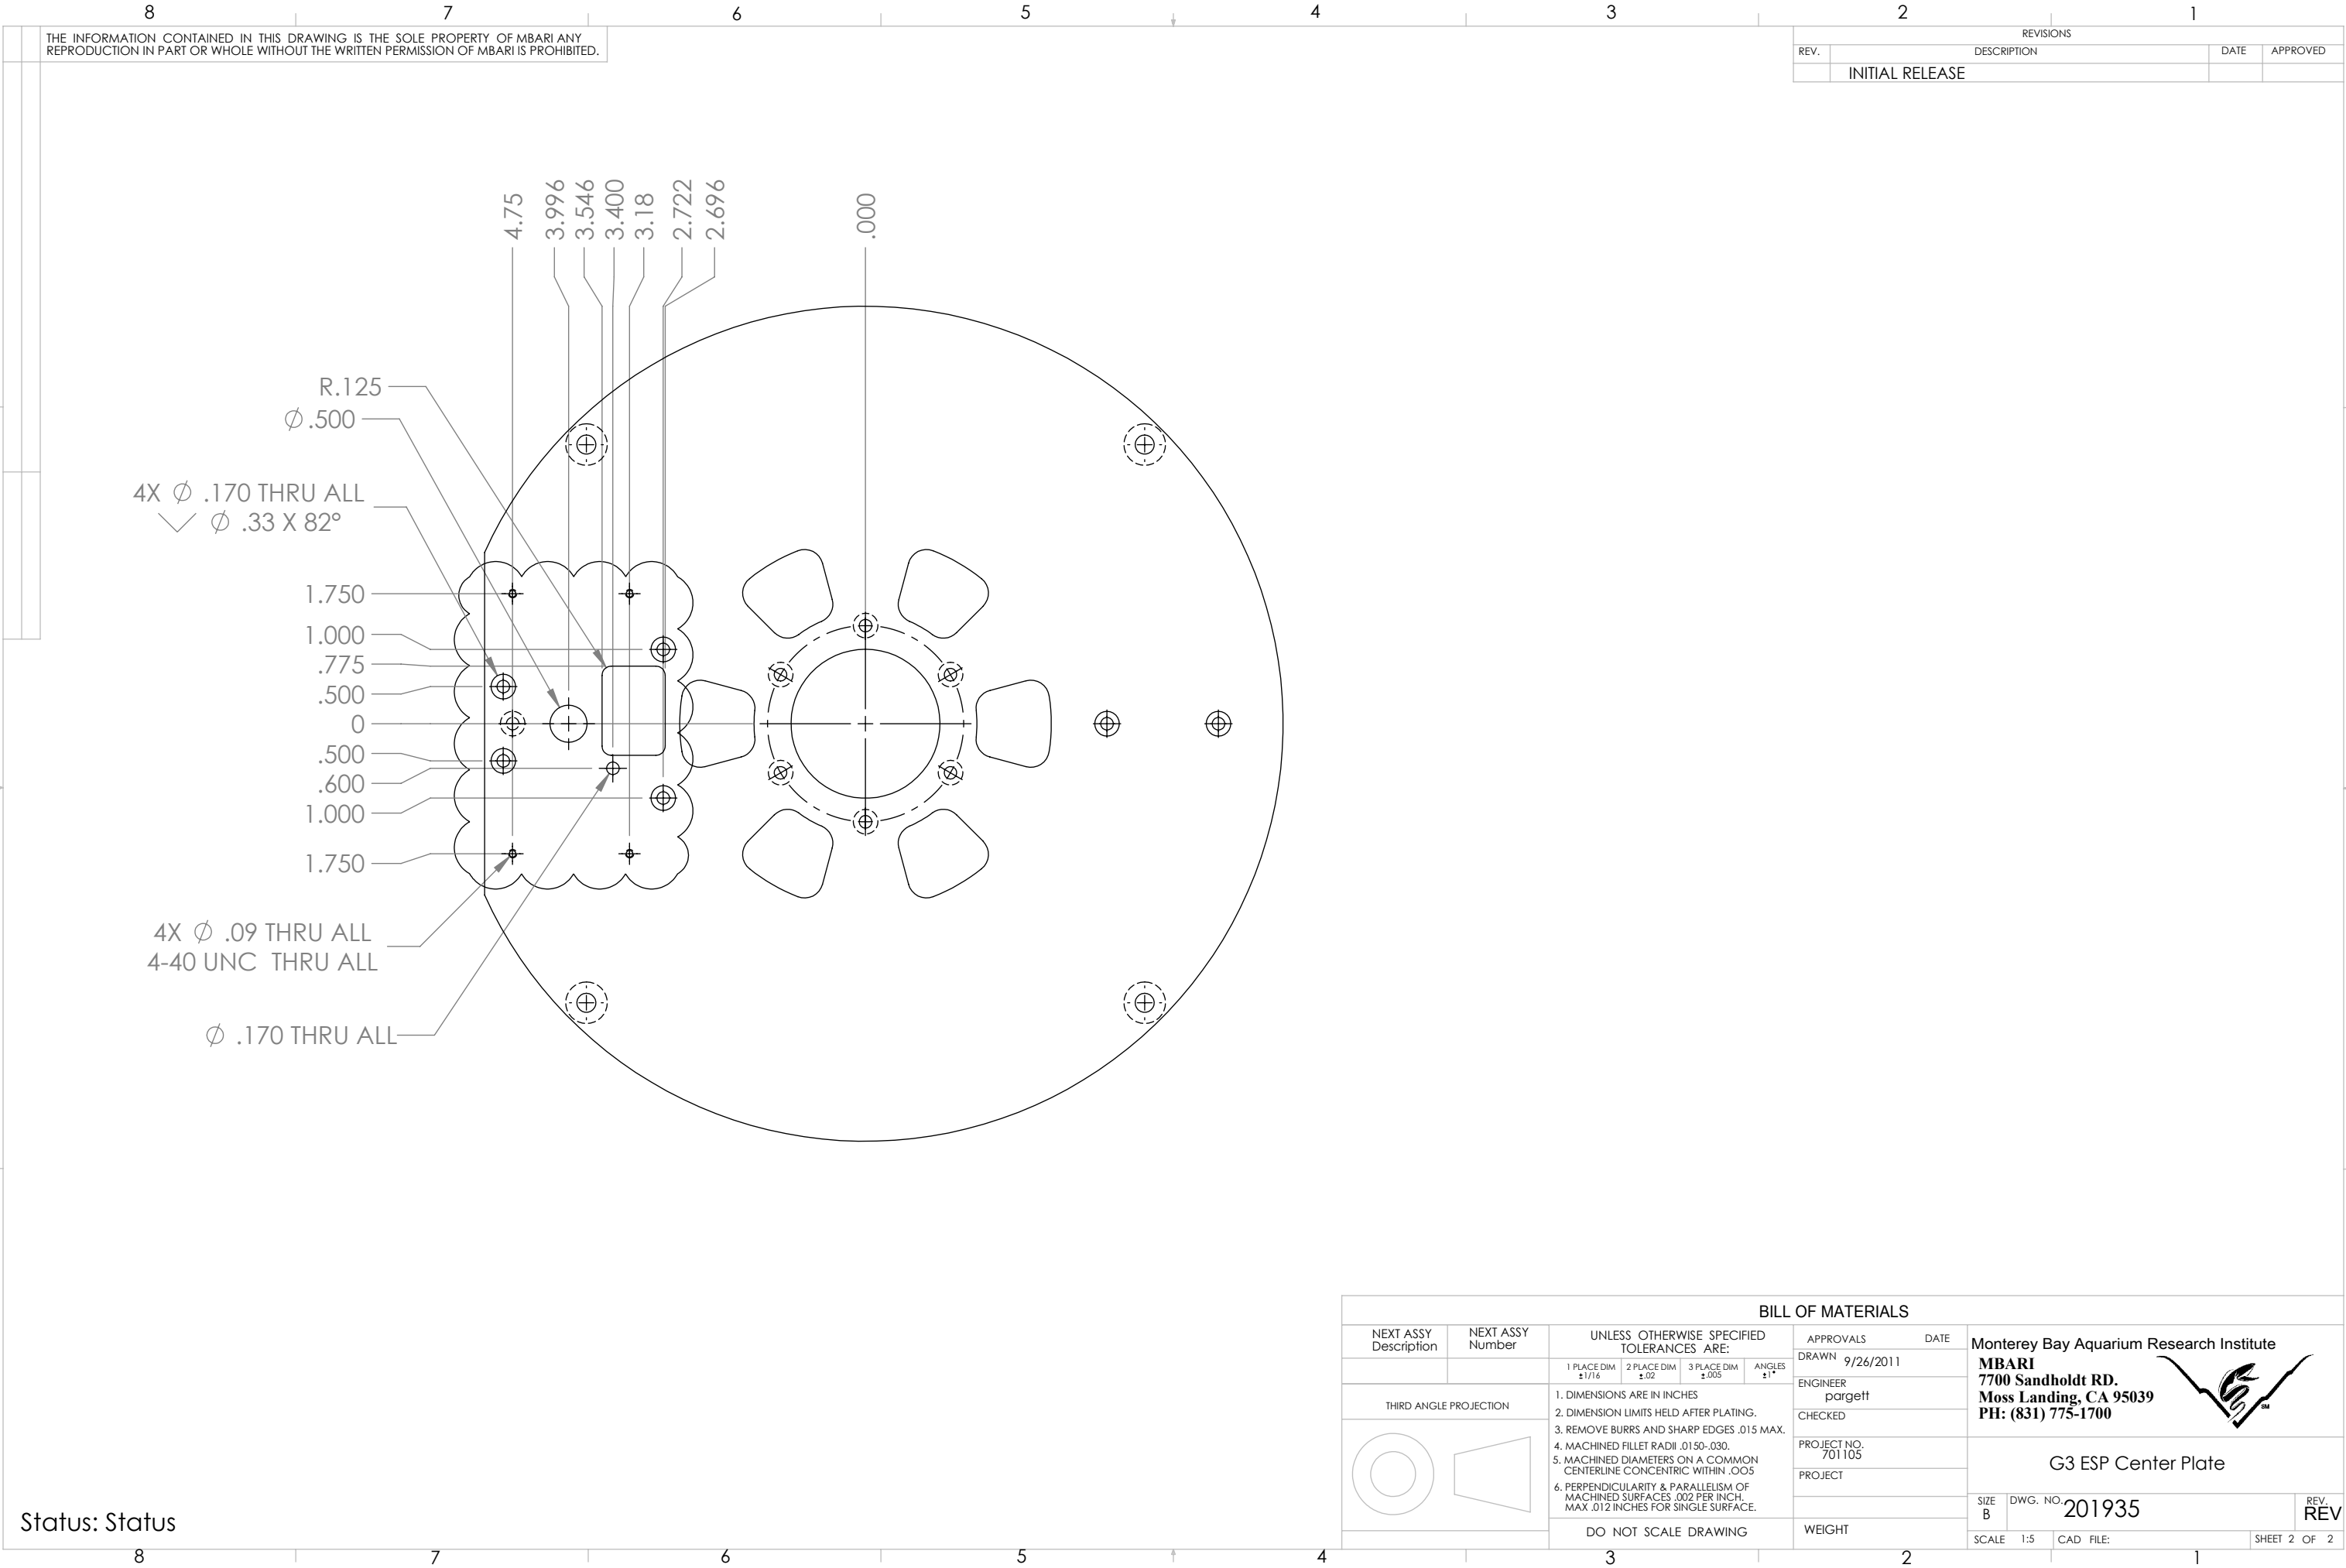

Status: Status