


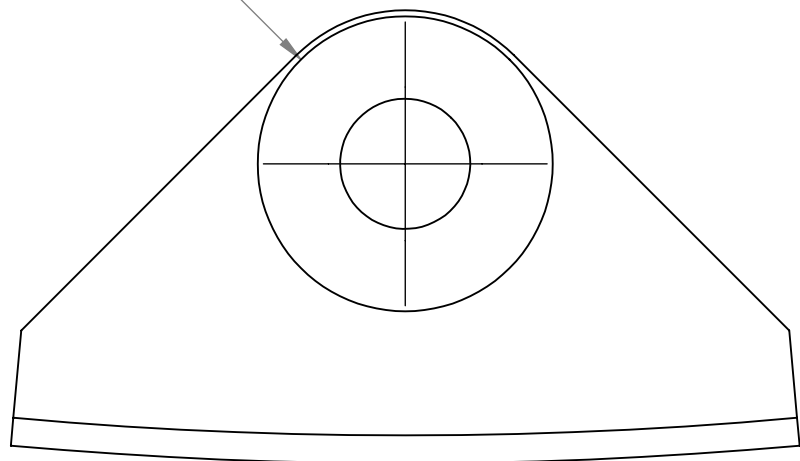

BILL OF MATERIALS						
NEXT ASSY Description	NEXT ASSY Number	UNLESS OTHERWISE SPECIFIED TOLERANCES ARE:			APPROVALS	DATE
		1 PLACE DIM ±1/16	2 PLACE DIM ±.02	3 PLACE DIM ±.005	ANGLES ±1°	DRAWN 10/8/2014
THIRD ANGLE PROJECTION 		1. DIMENSIONS ARE IN INCHES 2. DIMENSION LIMITS HELD AFTER PLATING. 3. REMOVE BURRS AND SHARP EDGES .015 MAX. 4. MACHINED FILLET RADII .0150-.030. 5. MACHINED DIAMETERS ON A COMMON CENTERLINE CONCENTRIC WITHIN .005 6. PERPENDICULARITY & PARALLELISM OF MACHINED SURFACES .002 PER INCH, MAX. .012 INCHES FOR SINGLE SURFACE. DO NOT SCALE DRAWING			ENGINEER	pargett
					CHECKED	
					PROJECT NO.	701105
					PROJECT	
					WEIGHT	
Monterey Bay Aquarium Research Institute					MBARI 7700 Sandholdt RD. Moss Landing, CA 95039 PH: (831) 775-1700 	
G3 ESP Plate Bumper FlowerPot Configuration						
SIZE B		DWG. NO.			201939	
SCALE 5:1		CAD FILE:			REV. REV	
					SHEET 2 OF 2	

Status: Status