


THE INFORMATION CONTAINED IN THIS DRAWING IS THE SOLE PROPERTY OF MBARI ANY REPRODUCTION IN PART OR WHOLE WITHOUT THE WRITTEN PERMISSION OF MBARI IS PROHIBITED.

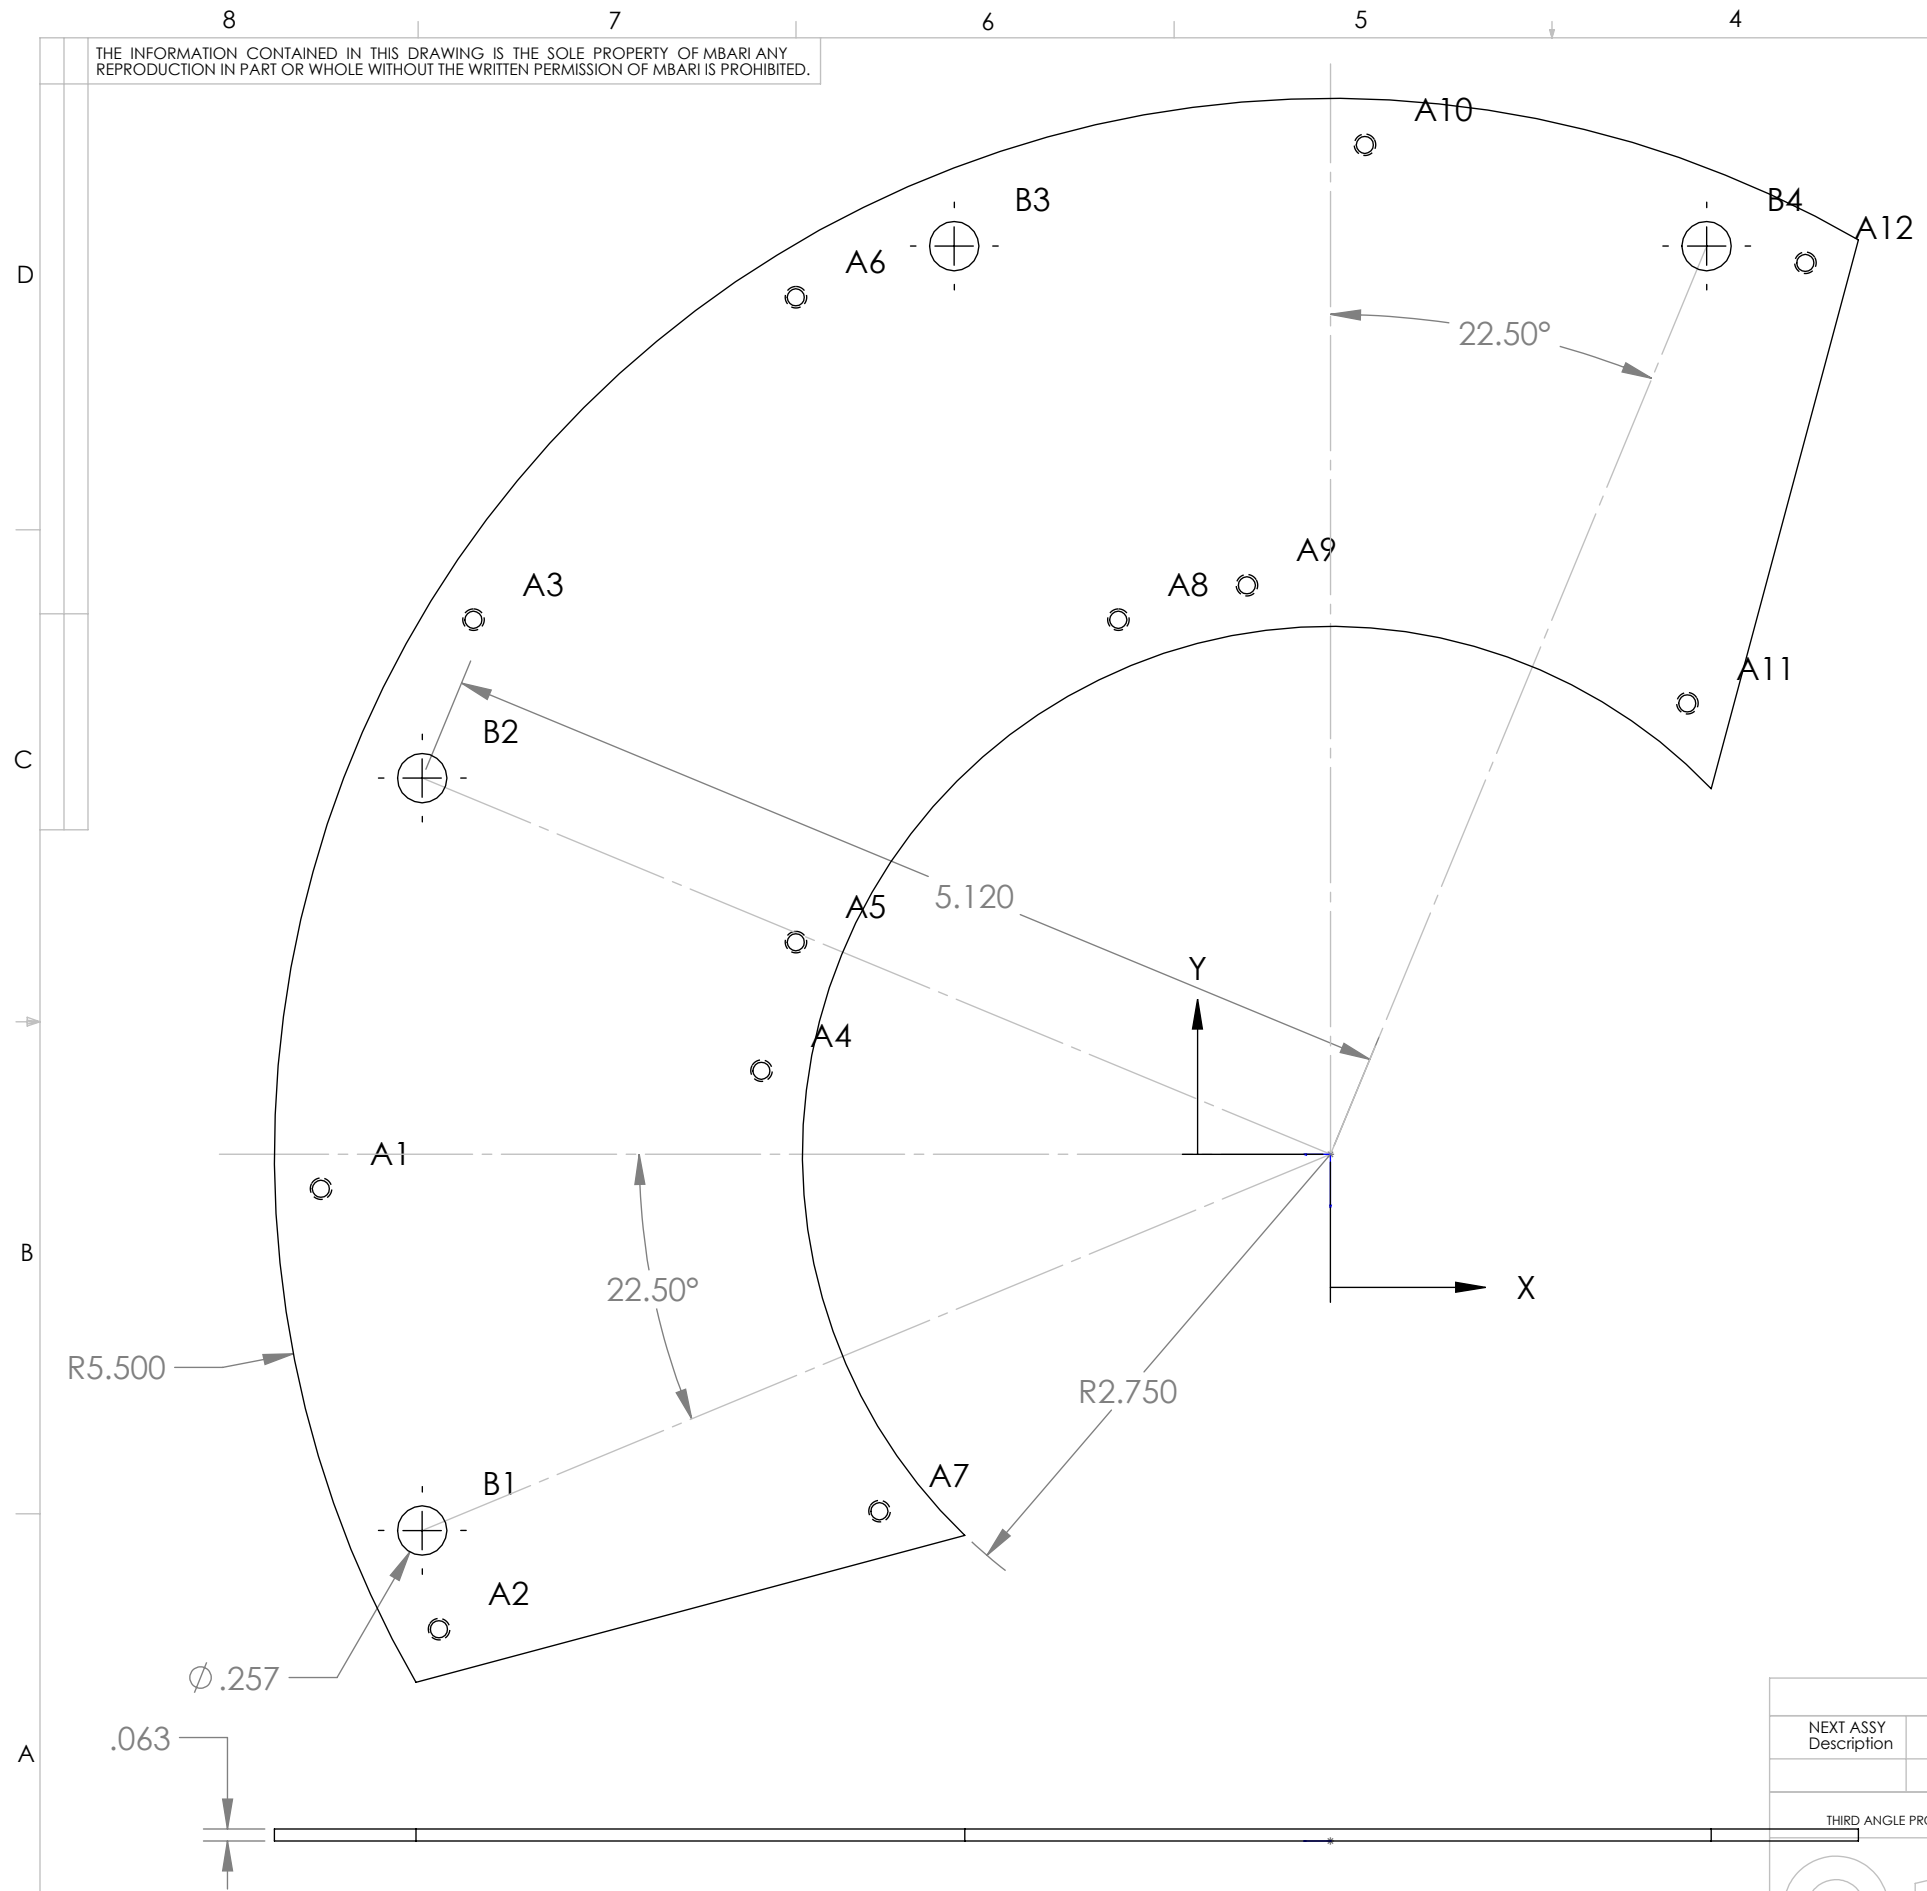

TAG	X LOC	Y LOC	SIZE
A1	-5.258	-.179	Ø .089 THRU ALL 4-40 UNC THRU ALL
A2	-4.643	-2.473	Ø .089 THRU ALL 4-40 UNC THRU ALL
A3	-4.464	2.784	Ø .089 THRU ALL 4-40 UNC THRU ALL
A4	-2.964	.435	Ø .089 THRU ALL 4-40 UNC THRU ALL
A5	-2.784	1.105	Ø .089 THRU ALL 4-40 UNC THRU ALL
A6	-2.784	4.464	Ø .089 THRU ALL 4-40 UNC THRU ALL
A7	-2.349	-1.859	Ø .089 THRU ALL 4-40 UNC THRU ALL
A8	-1.105	2.784	Ø .089 THRU ALL 4-40 UNC THRU ALL
A9	-.435	2.964	Ø .089 THRU ALL 4-40 UNC THRU ALL
A10	.179	5.258	Ø .089 THRU ALL 4-40 UNC THRU ALL
A11	1.859	2.349	Ø .089 THRU ALL 4-40 UNC THRU ALL
A12	2.473	4.643	Ø .089 THRU ALL 4-40 UNC THRU ALL
B1	-4.730	-1.959	Ø .257 THRU
B2	-4.730	1.959	Ø .257 THRU
B3	-1.959	4.730	Ø .257 THRU
B4	1.959	4.730	Ø .257 THRU

BILL OF MATERIALS											
NEXT ASSY Description	NEXT ASSY Number	UNLESS OTHERWISE SPECIFIED TOLERANCES ARE:				APPROVALS DATE		Monterey Bay Aquarium Research Institute MBARI 7700 Sandholdt RD. Moss Landing, CA 95039 PH: (831) 775-1700 			
		1 PLACE DIM ±1/16	2 PLACE DIM ±.02	3 PLACE DIM ±.005	ANGLES ±1°	DRAWN 10/12/2017					
						ENGINEER					
						CHECKED					
THIRD ANGLE PROJECTION		1. DIMENSIONS ARE IN INCHES 2. DIMENSION LIMITS HELD AFTER PLATING. 3. REMOVE BURRS AND SHARP EDGES .015 MAX. 4. MACHINED FILLET RADII .0150-.030. 5. MACHINED DIAMETERS ON A COMMON CENTERLINE CONCENTRIC WITHIN .005 6. PERPENDICULARITY & PARALLELISM OF MACHINED SURFACES .002 PER INCH, MAX .012 INCHES FOR SINGLE SURFACE.				PROJECT NO.					
						PROJECT					
DO NOT SCALE DRAWING				WEIGHT		SIZE B		DWG. NO.		REV. REV	
						SCALE 1:2		CAD FILE:		SHEET 1 OF 1	

Status: