



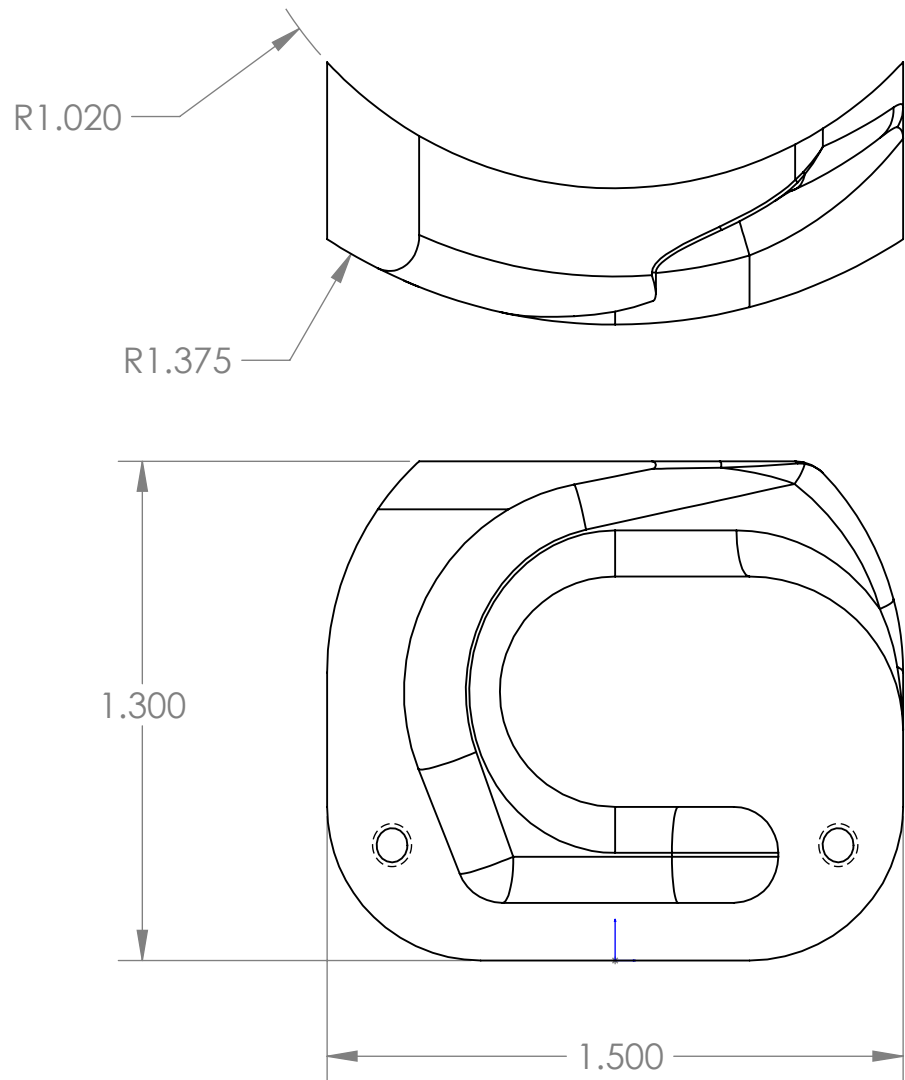

		REVISIONS			
ZONE	REV.	DESCRIPTION		DATE	APPROVED

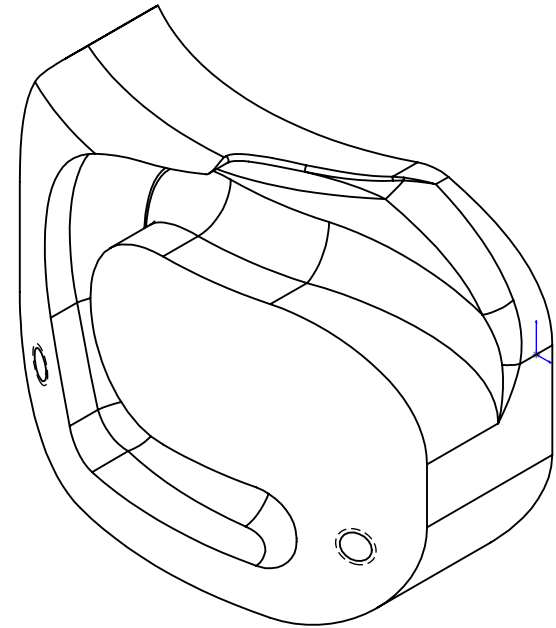

Status:

		DIMENSIONS ARE IN INCHES TOLERANCES: FRACTIONAL ± ANGULAR: MACH ± BEND ± TWO PLACE DECIMAL ± THREE PLACE DECIMAL ±	APPROVALS		Monterey Bay Aquarium Research Institute MBARI 7700 Sandholdt RD. Moss Landing, CA 95039 PH: (831) 775-1700 		
			DRAWN	Wednesday, April 04, 2018 10:28:56 AM			
			CHECKED				
			ENGINEER				
		MATERIAL	--		PROJECT NO.		
		FINISH	--		PROJECT		
NEXT ASSY	USED ON			WEIGHT	SIZE A	DWG. NO.	REV. REV
APPLICATION		DO NOT SCALE DRAWING			SCALE: 2:1	WEIGHT:	SHEET 1 OF 1