


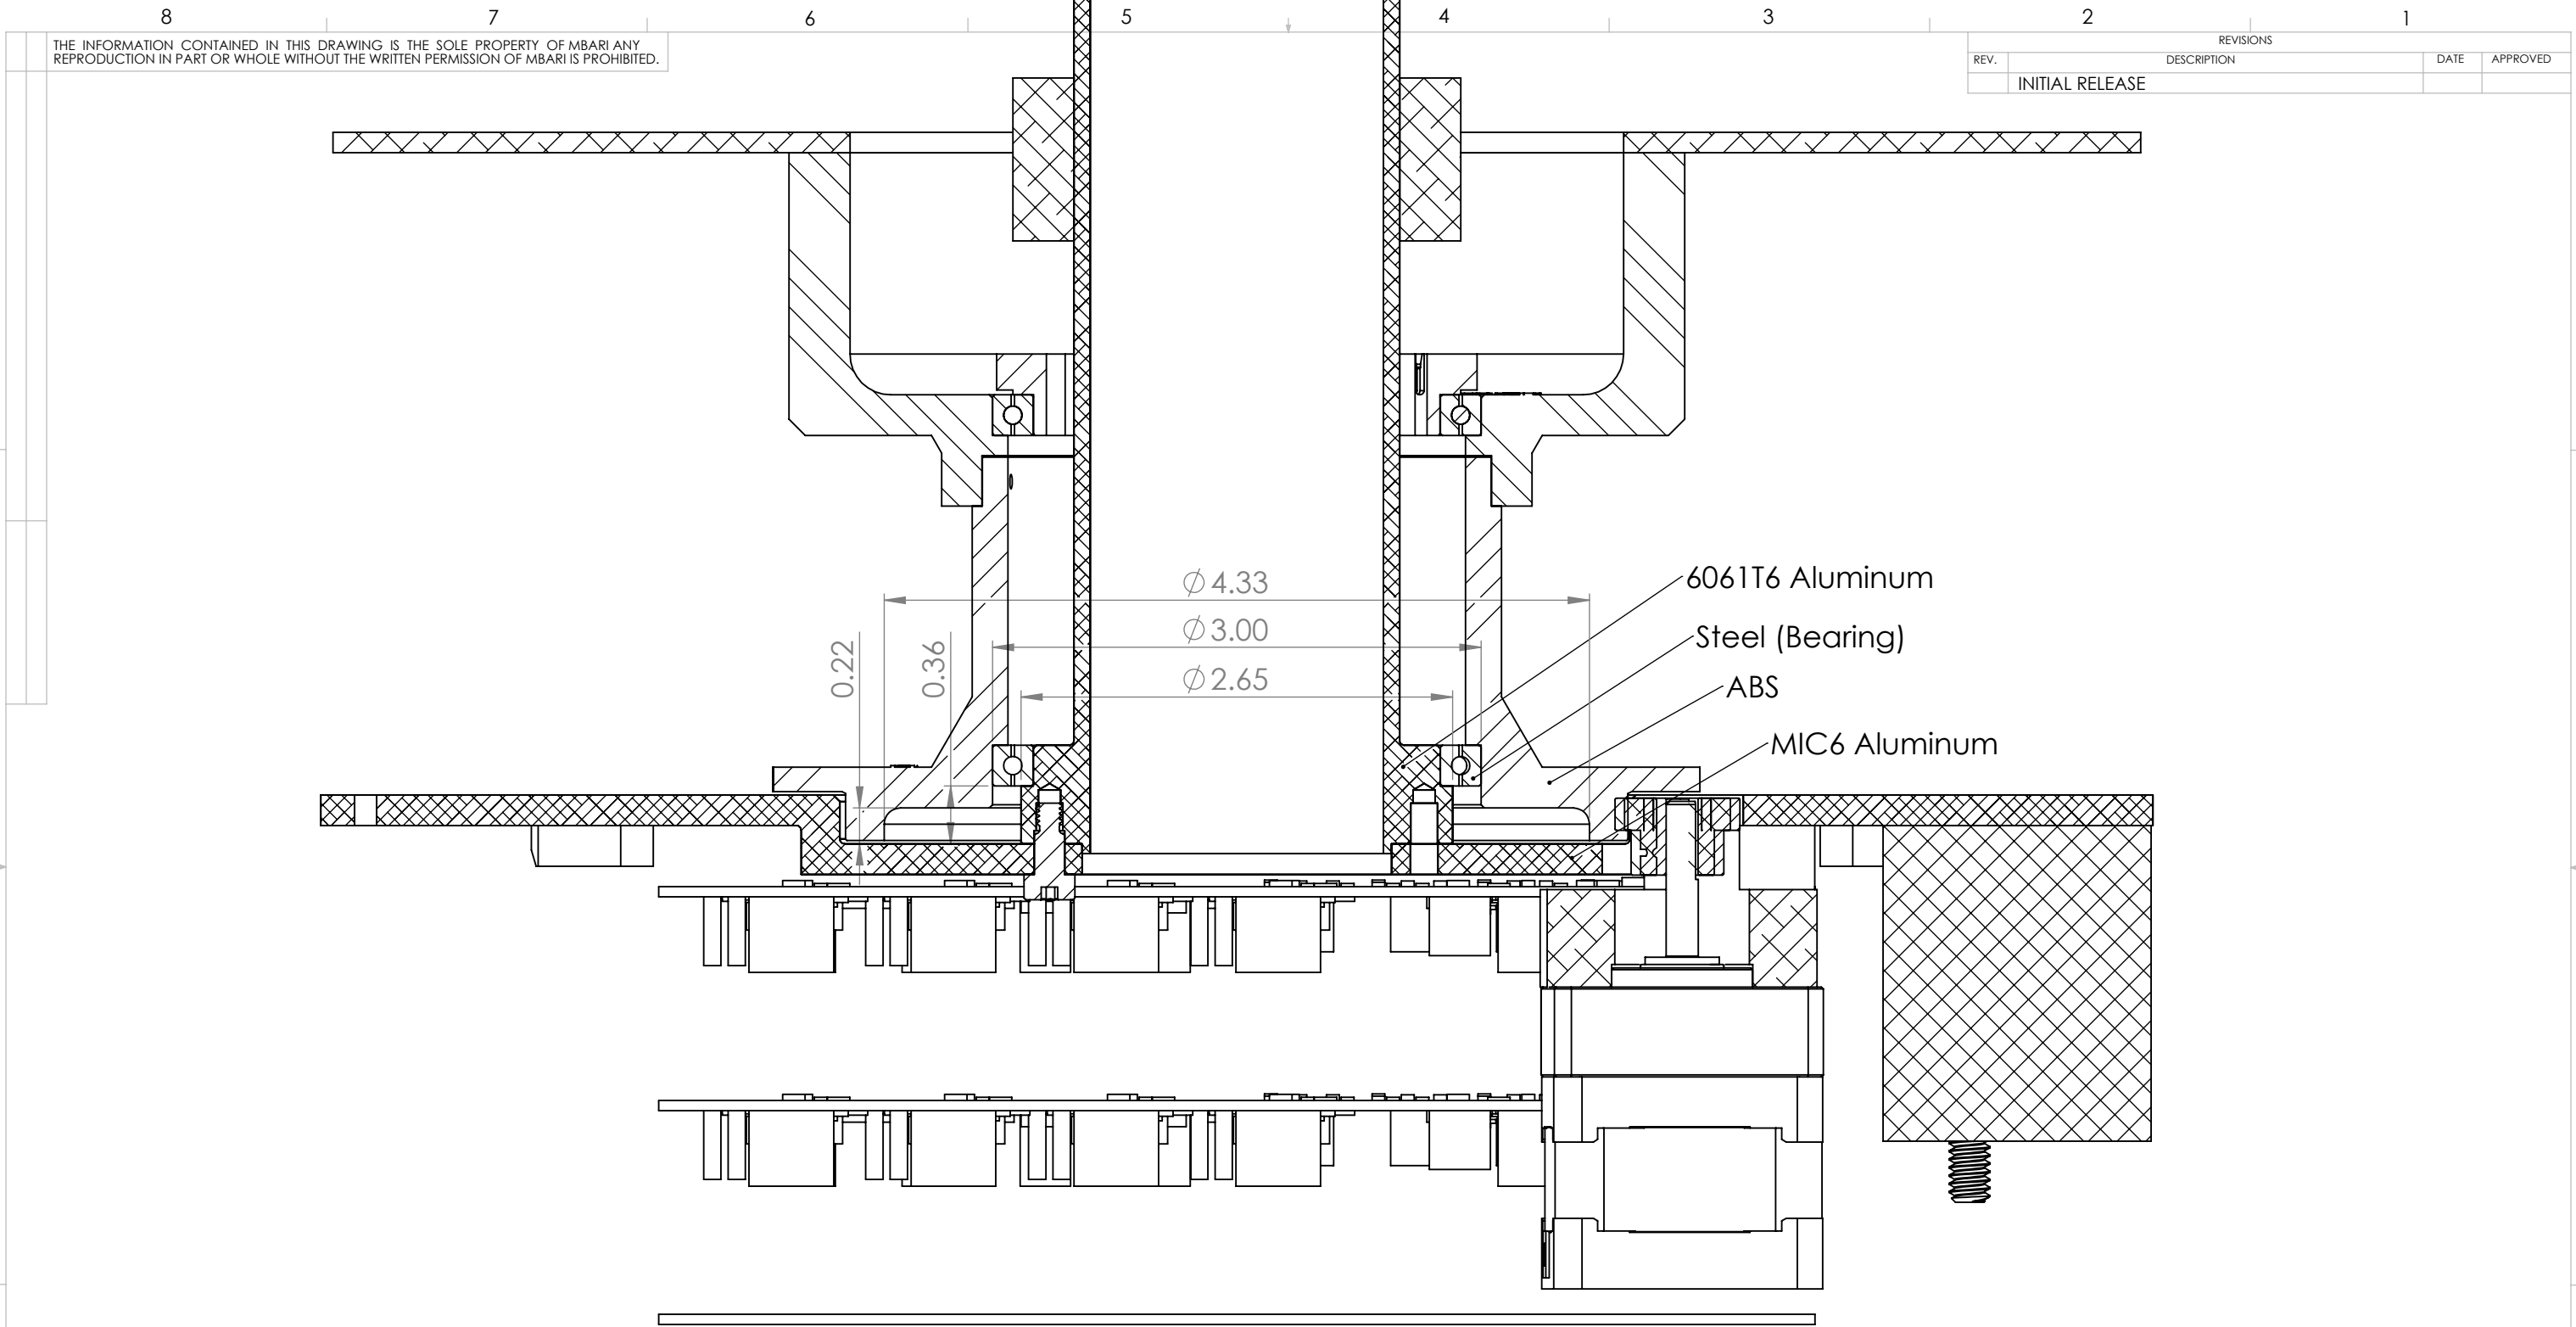

SECTION A-A
SCALE 1 : 1

Location: X:\ESP\G3-ESP\Solidworks files\Turbine\

Status: Material:

Last Saved: 8/10/2015 4:02:21 PM

BILL OF MATERIALS									
NEXT ASSY Description		NEXT ASSY Number		UNLESS OTHERWISE SPECIFIED TOLERANCES ARE:			APPROVALS		DATE
				1 PLACE DIM ±1/16 2 PLACE DIM ±.02 3 PLACE DIM ±.005 ANGLES ±1°			DRAWN		9/19/2011
							ENGINEER		
							CHECKED		
							PROJECT NO.		
							PROJECT		
							WEIGHT		
				DO NOT SCALE DRAWING			SCALE		1:10
							DWG. NO.		REV.
Monterey Bay Aquarium Research Institute									
MBARI 7700 Sandholdt RD. Moss Landing, CA 95039 PH: (831) 775-1700									
Build2									
SHEET 1 OF 1									