


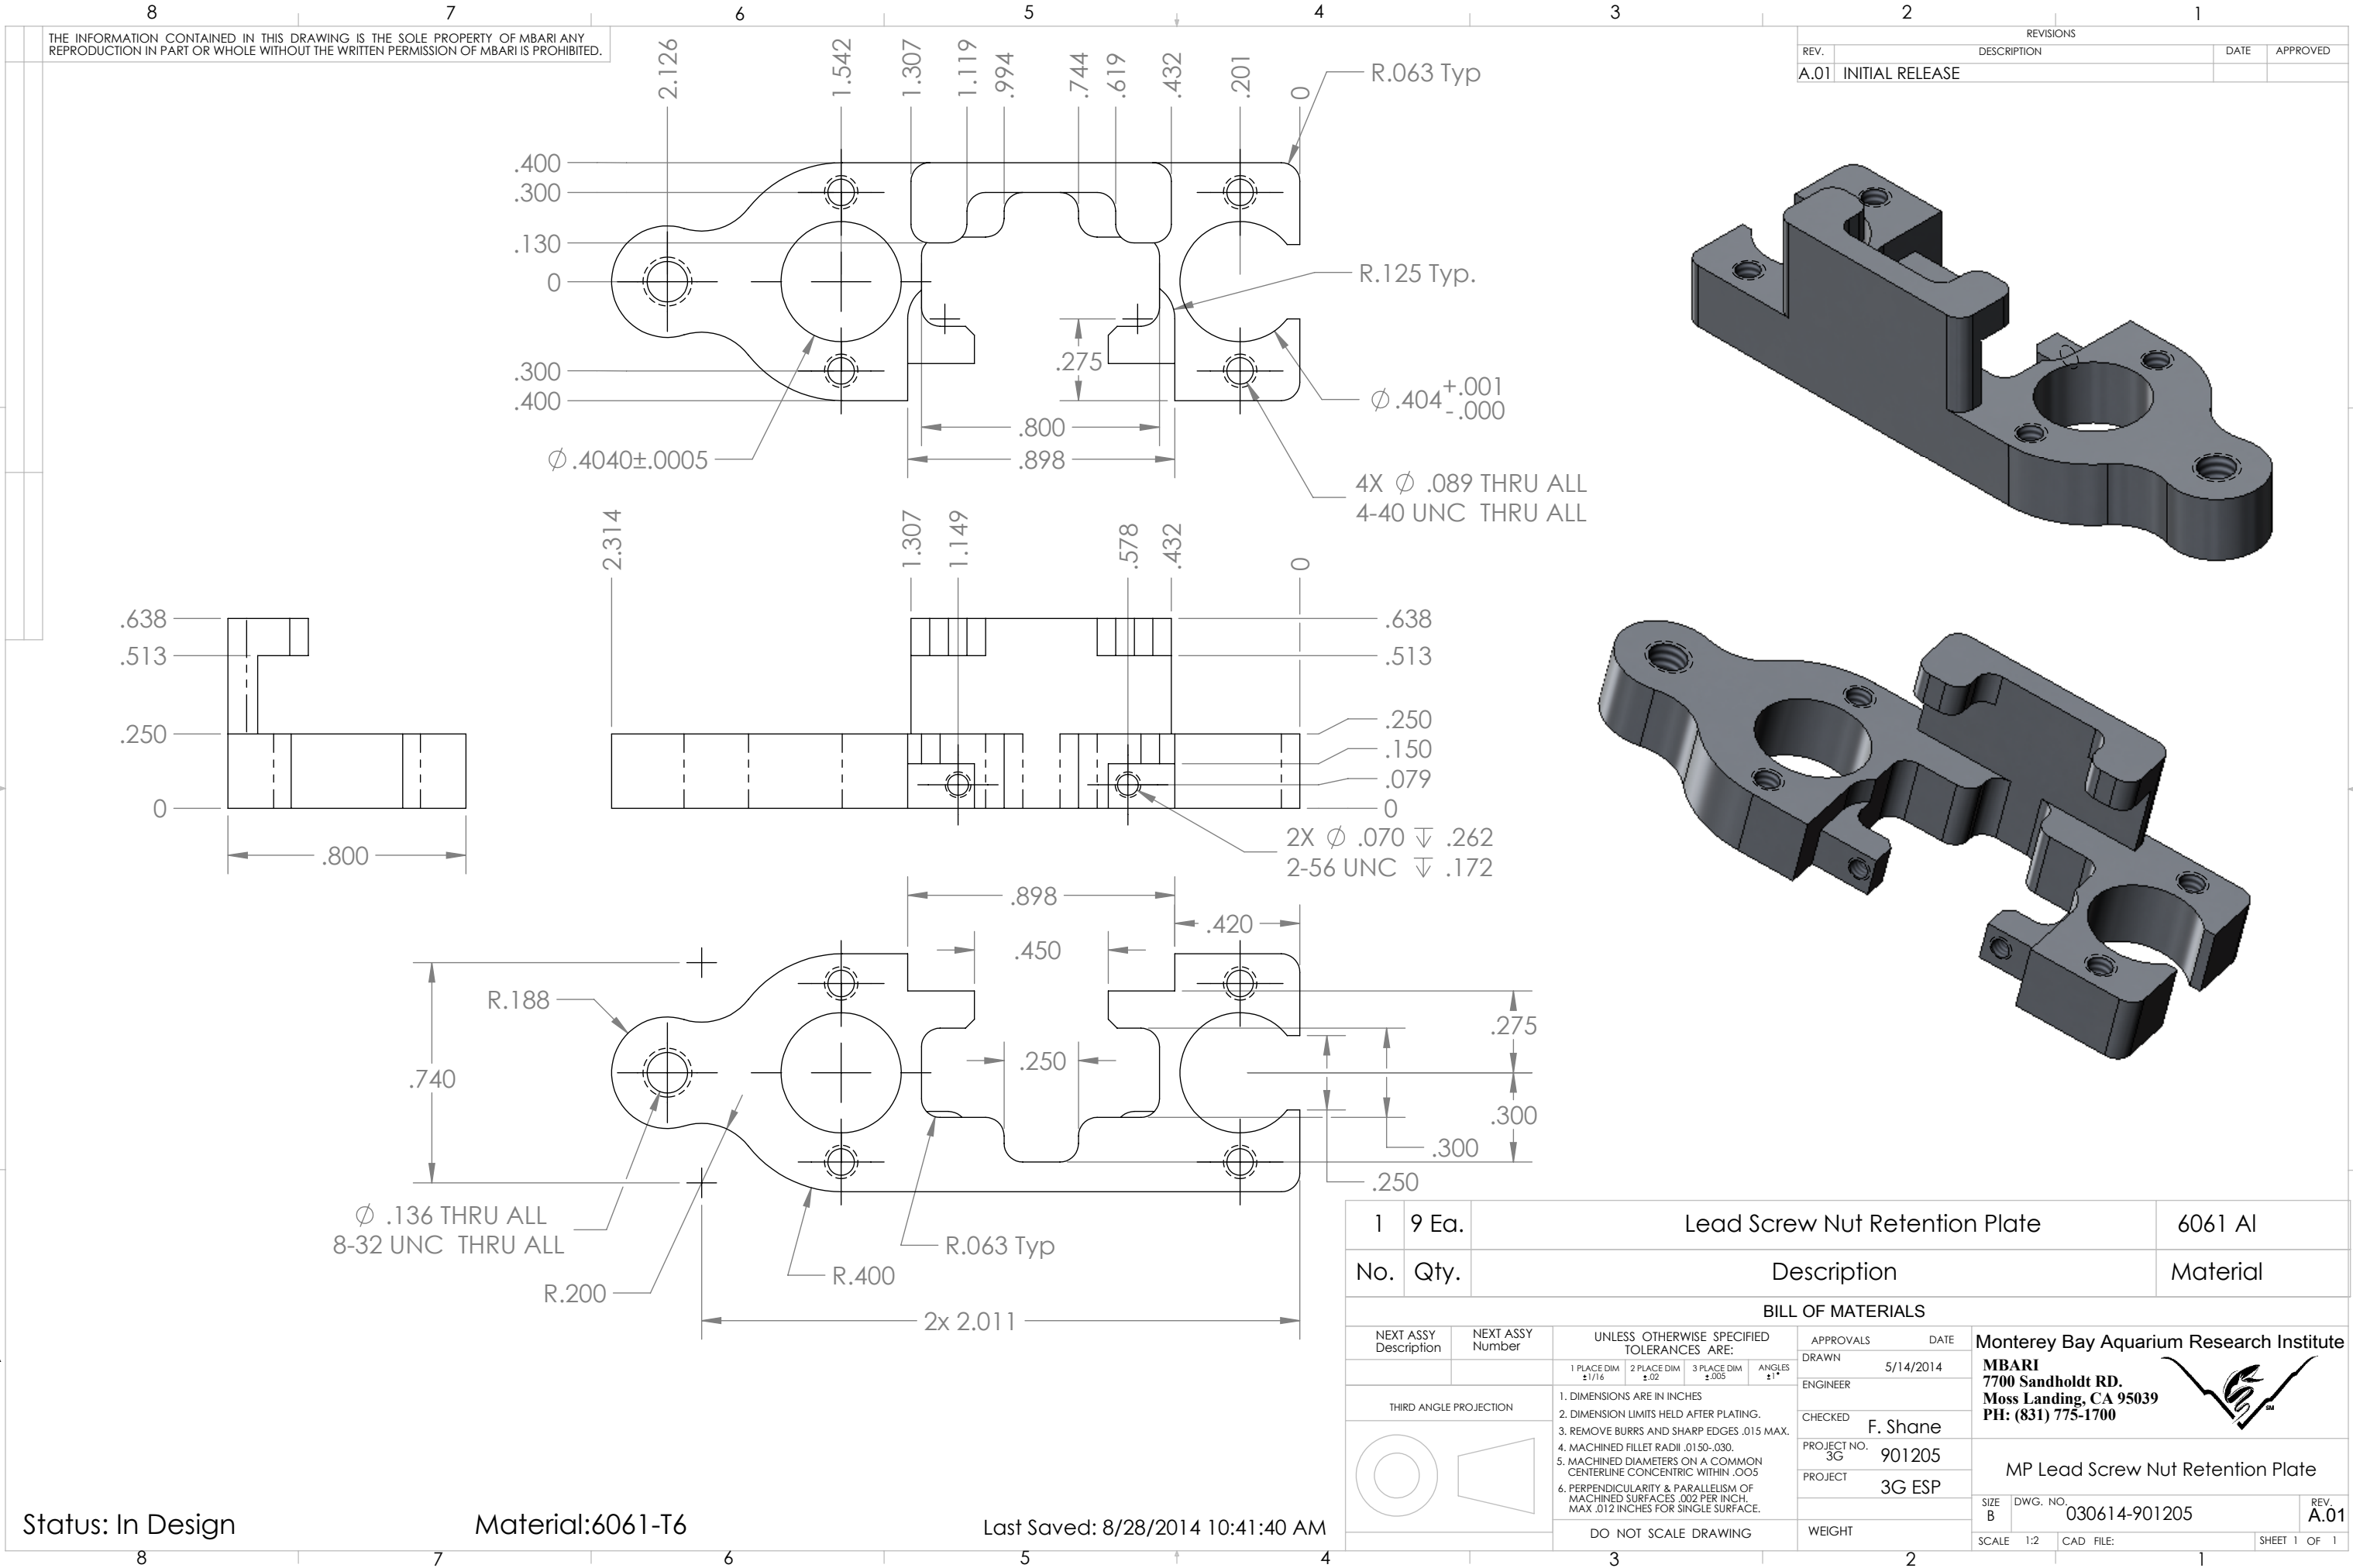

THE INFORMATION CONTAINED IN THIS DRAWING IS THE SOLE PROPERTY OF MBARI. ANY REPRODUCTION IN PART OR WHOLE WITHOUT THE WRITTEN PERMISSION OF MBARI IS PROHIBITED.

| REVISIONS |                 |      |          |
|-----------|-----------------|------|----------|
| REV.      | DESCRIPTION     | DATE | APPROVED |
| A.01      | INITIAL RELEASE |      |          |

|                        |                  |                                            |                       |
|------------------------|------------------|--------------------------------------------|-----------------------|
| 1                      | 9 Ea.            | Lead Screw Nut Retention Plate             | 6061 Al               |
| No.                    | Qty.             | Description                                | Material              |
| BILL OF MATERIALS      |                  |                                            |                       |
| NEXT ASSY Description  | NEXT ASSY Number | UNLESS OTHERWISE SPECIFIED TOLERANCES ARE: | APPROVALS DATE        |
|                        |                  | 1 PLACE DIM ±1/16                          | DRAWN 5/14/2014       |
|                        |                  | 2 PLACE DIM ±.02                           | ENGINEER              |
|                        |                  | 3 PLACE DIM ±.005                          | CHECKED F. Shane      |
|                        |                  | ANGLES ±1°                                 | PROJECT NO. 3G 901205 |
|                        |                  |                                            | PROJECT 3G ESP        |
|                        |                  |                                            | WEIGHT                |
| THIRD ANGLE PROJECTION |                  | DO NOT SCALE DRAWING                       |                       |
|                        |                  |                                            |                       |

Monterey Bay Aquarium Research Institute

MBARI

7700 Sandholdt RD.

Moss Landing, CA 95039

PH: (831) 775-1700



MP Lead Screw Nut Retention Plate

SIZE B DWG. NO. 030614-901205 REV. A.01