
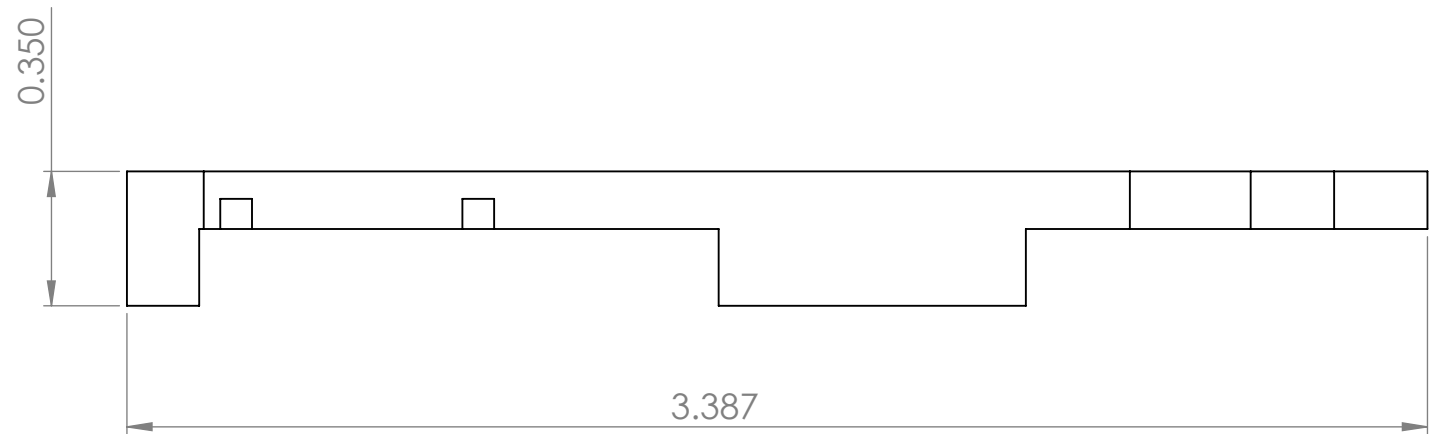


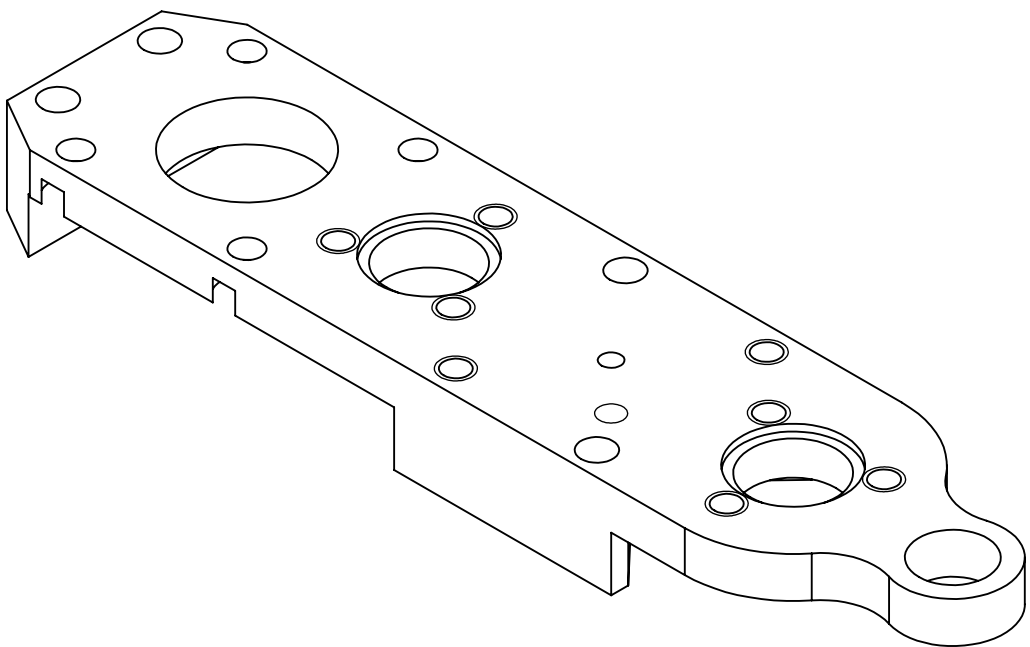

BILL OF MATERIALS												
NEXT ASSY Description		NEXT ASSY Number		UNLESS OTHERWISE SPECIFIED TOLERANCES ARE:			APPROVALS DATE		Monterey Bay Aquarium Research Institute MBARI 7700 Sandholdt RD. Moss Landing, CA 95039 PH: (831) 775-1700 			
				1 PLACE DIM ±1/16	2 PLACE DIM ±.02	3 PLACE DIM ±.005	ANGLES ±1°	DRAWN 5/14/2014				
								ENGINEER				
								CHECKED				
THIRD ANGLE PROJECTION				1. DIMENSIONS ARE IN INCHES 2. DIMENSION LIMITS HELD AFTER PLATING. 3. REMOVE BURRS AND SHARP EDGES .015 MAX. 4. MACHINED FILLET RADII .0150-.030. 5. MACHINED DIAMETERS ON A COMMON LINE CONCENTRIC WITHIN .005 6. PERPENDICULARITY & PARALLELISM OF MACHINED SURFACES .002 PER INCH MAX .012 INCHES FOR SINGLE SURFACE.				PROJECT NO. 3G		MP Gear Retention Base Plate		
								PROJECT				
				DO NOT SCALE DRAWING				WEIGHT		SIZE B	DWG. NO.	REV. A.01
										SCALE 2:1	CAD FILE:	SHEET 1 OF 1

Location: X:\ESP\G3-ESP\Solidworks files\Turbine\TwinScrew\FFS 3g ESP Syringe Actuation\3g ESP LRAUV\MP_Twin Screw

Status: In Design

Material:

Last Saved: 5/17/2016 4:04:12 PM