


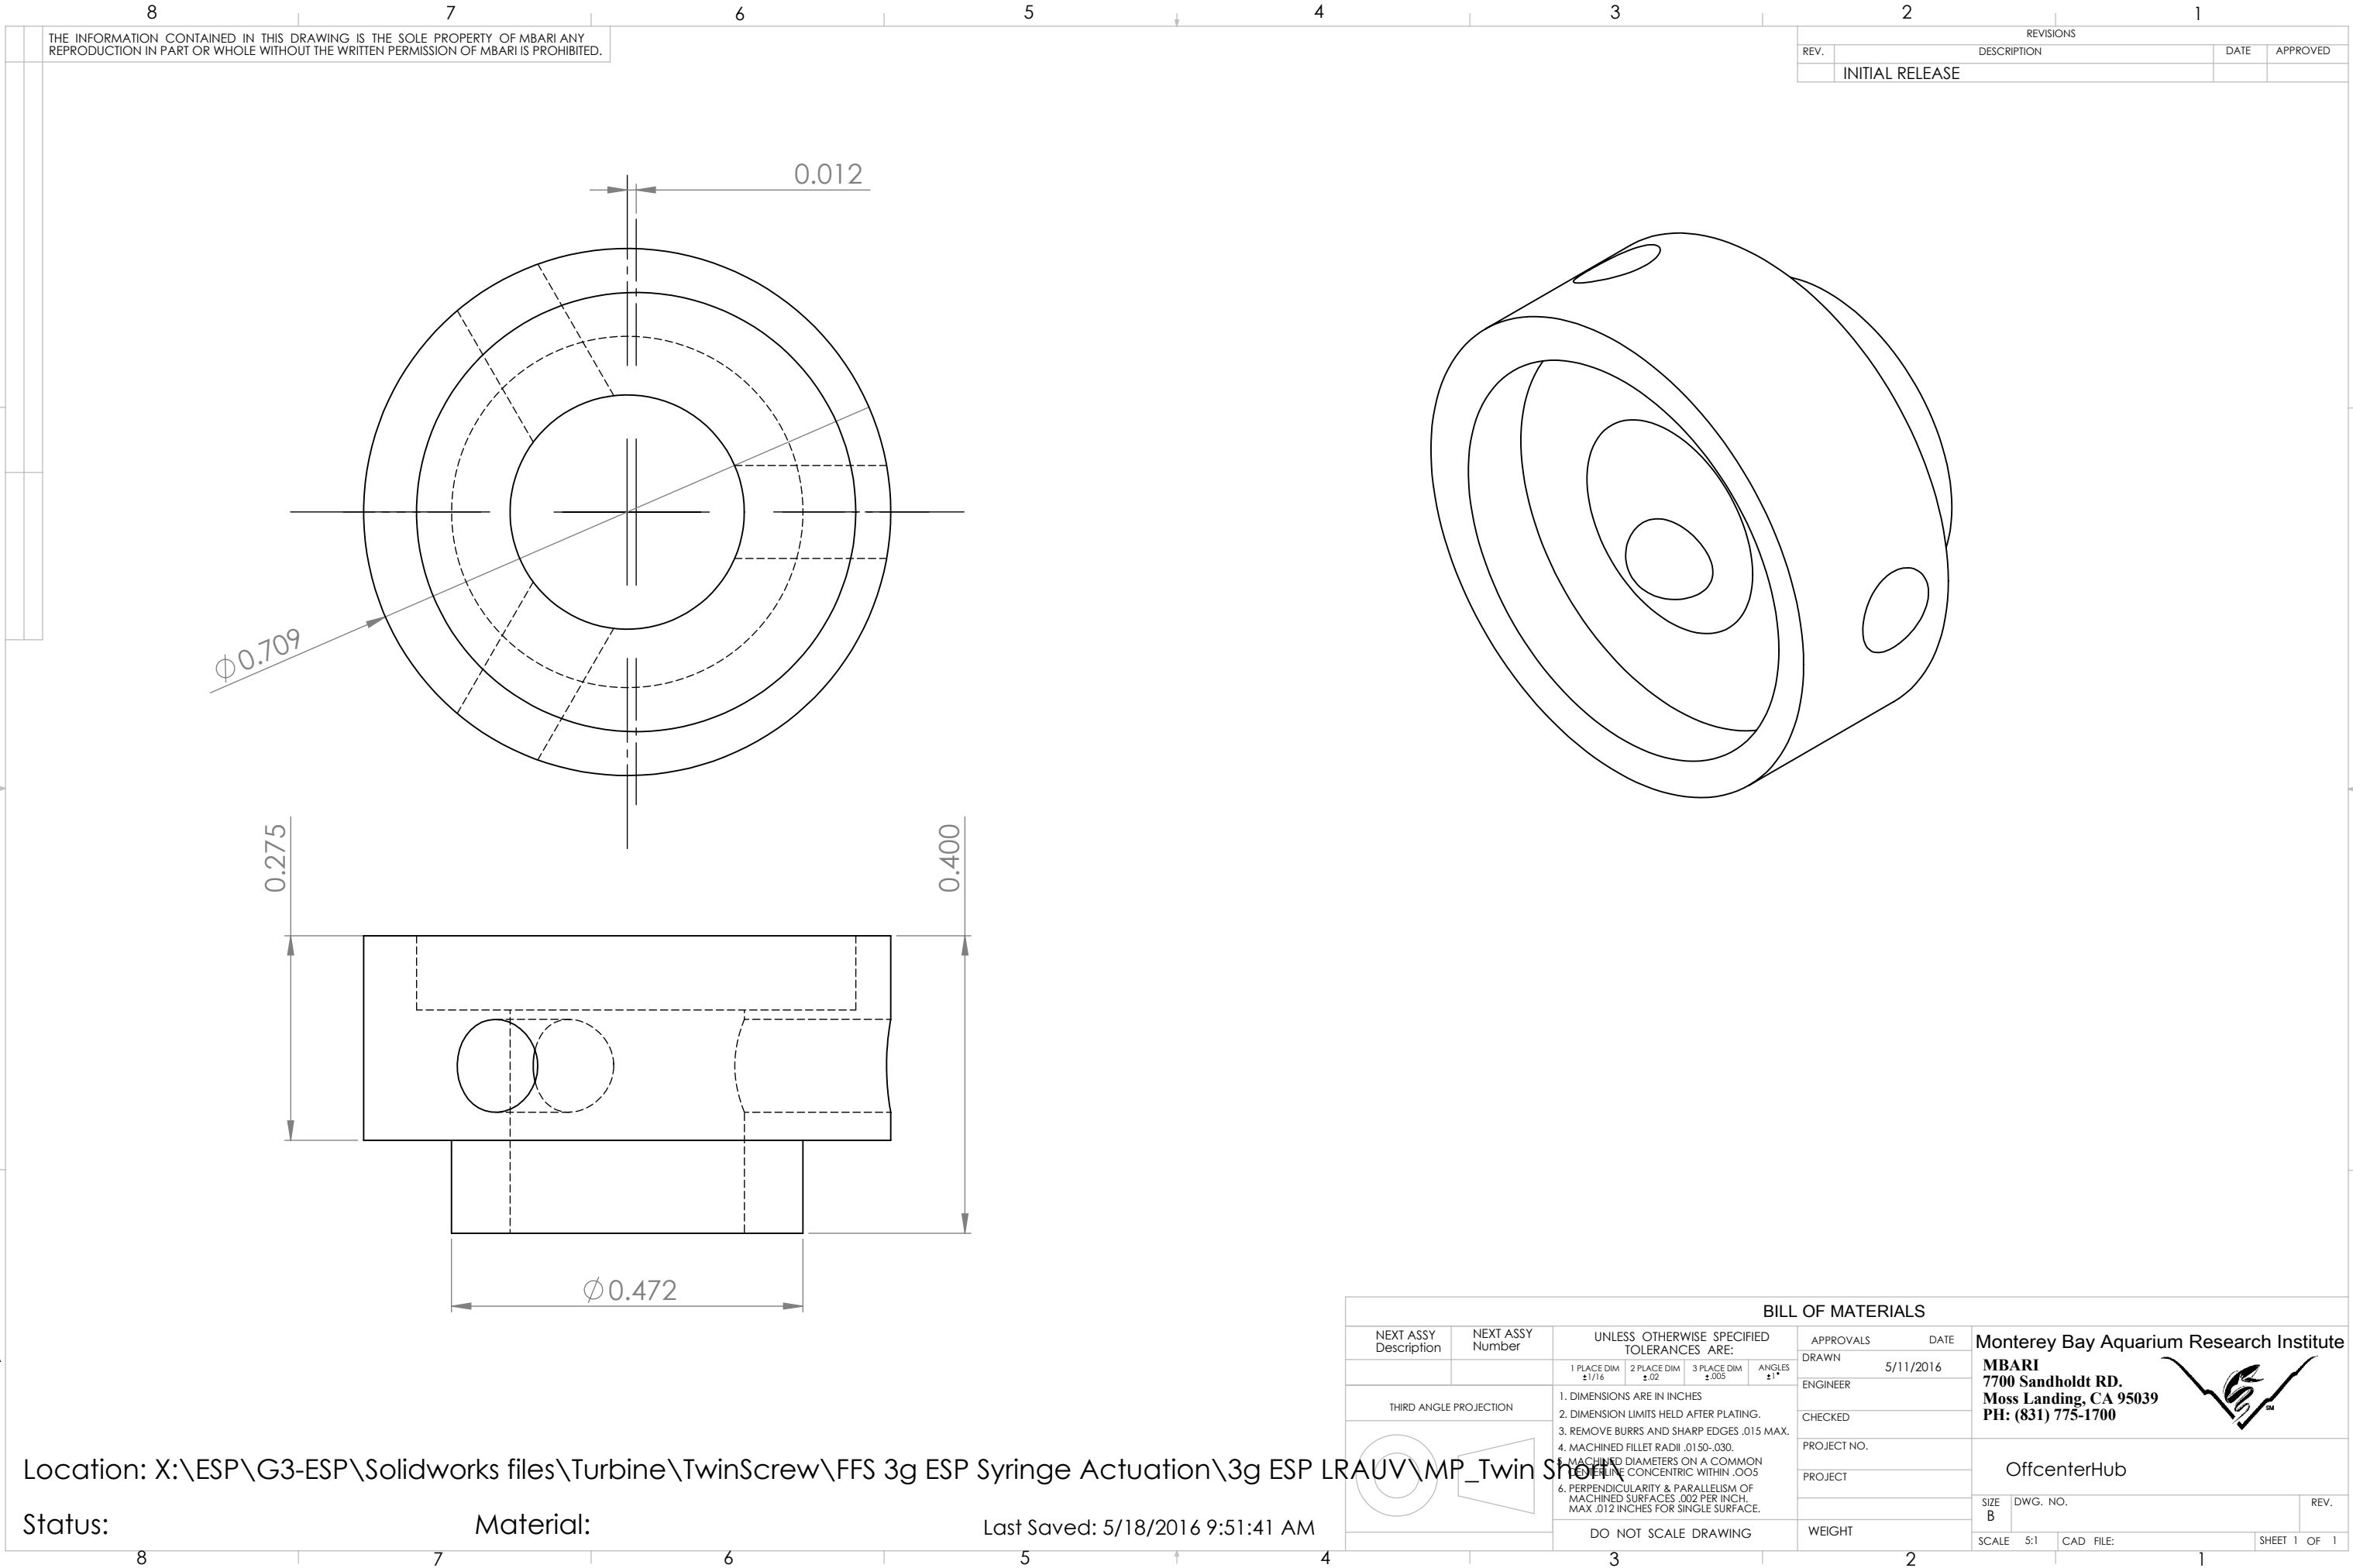

Location: X:\ESP\G3-ESP\Solidworks files\Turbine\TwinScrew\FFS 3g ESP Syringe Actuation\3g ESP LRAUV\MP_Twin Screw

Status: Material: Last Saved: 5/18/2016 9:51:41 AM