
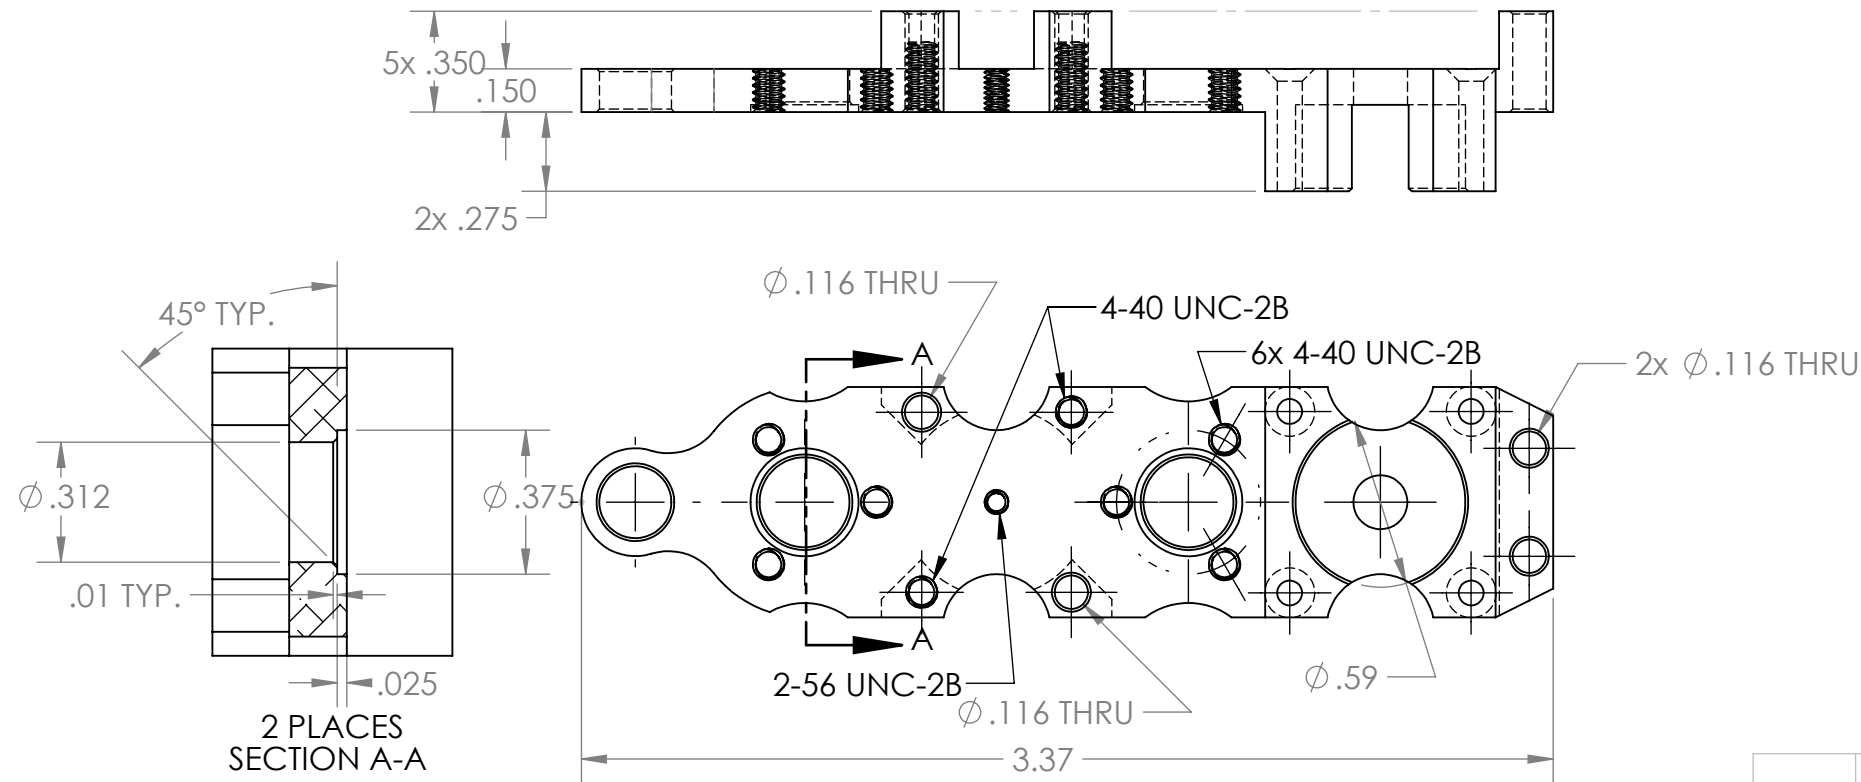


REVISIONS			
REV.	DESCRIPTION	DATE	APPROVED
	INITIAL RELEASE		

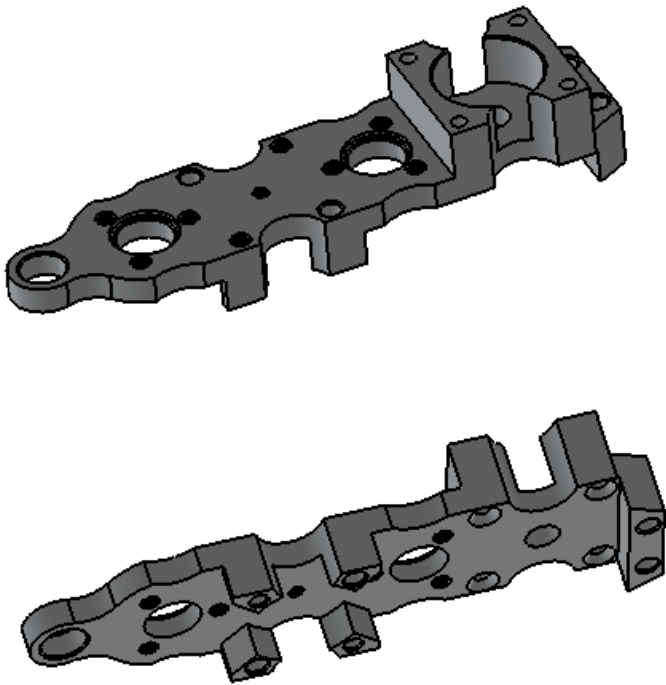

SCALE 2 : 1

2							
1	1 Ea.	Gear Retention Baseplate				6061 Al	
ITEM NO.	QTY	PART NO.		DESCRIPTION			MATERIAL SPECIFICATION
BILL OF MATERIALS							
UNLESS OTHERWISE SPECIFIED TOLERANCES ARE:				APPROVALS		DATE	
1 PLACE DIM ±.1/16				DRAWN F. Shane		15Apr2014	
2 PLACE DIM ±.02				ENGINEER F. Shane		15Apr2014	
3 PLACE DIM ±.005				CHECKED		7700 Sandholdt RD. Moss Landing, CA 95039 PH: (408) 775-1700	
4 ANGLES ±.1°				PROJECT NO.		901205	
1. DIMENSIONS ARE IN INCHES				PROJECT		Gear Retention Baseplate	
2. DIMENSION LIMITS HELD AFTER PLATING.				3GESP		SIZE B DWG. NO. P1-150414-901205 REV.	
3. REMOVE BURRS AND SHARP EDGES .015 MAX.				WEIGHT		SCALE NONE	
4. MACHINED FILLET RADII .0150-.030.						CAD FILE: Project Library\901205\3G ESP	
5. MACHINED DIAMETERS ON A COMMON CENTERLINE CONCENTRIC WITHIN .005						SHEET 1 OF 1	
6. PERPENDICULARITY & PARALLELISM OF MACHINED SURFACES .002 PER INCH. MAX .012 INCHES FOR SINGLE SURFACE.							
DO NOT SCALE DRAWING							