


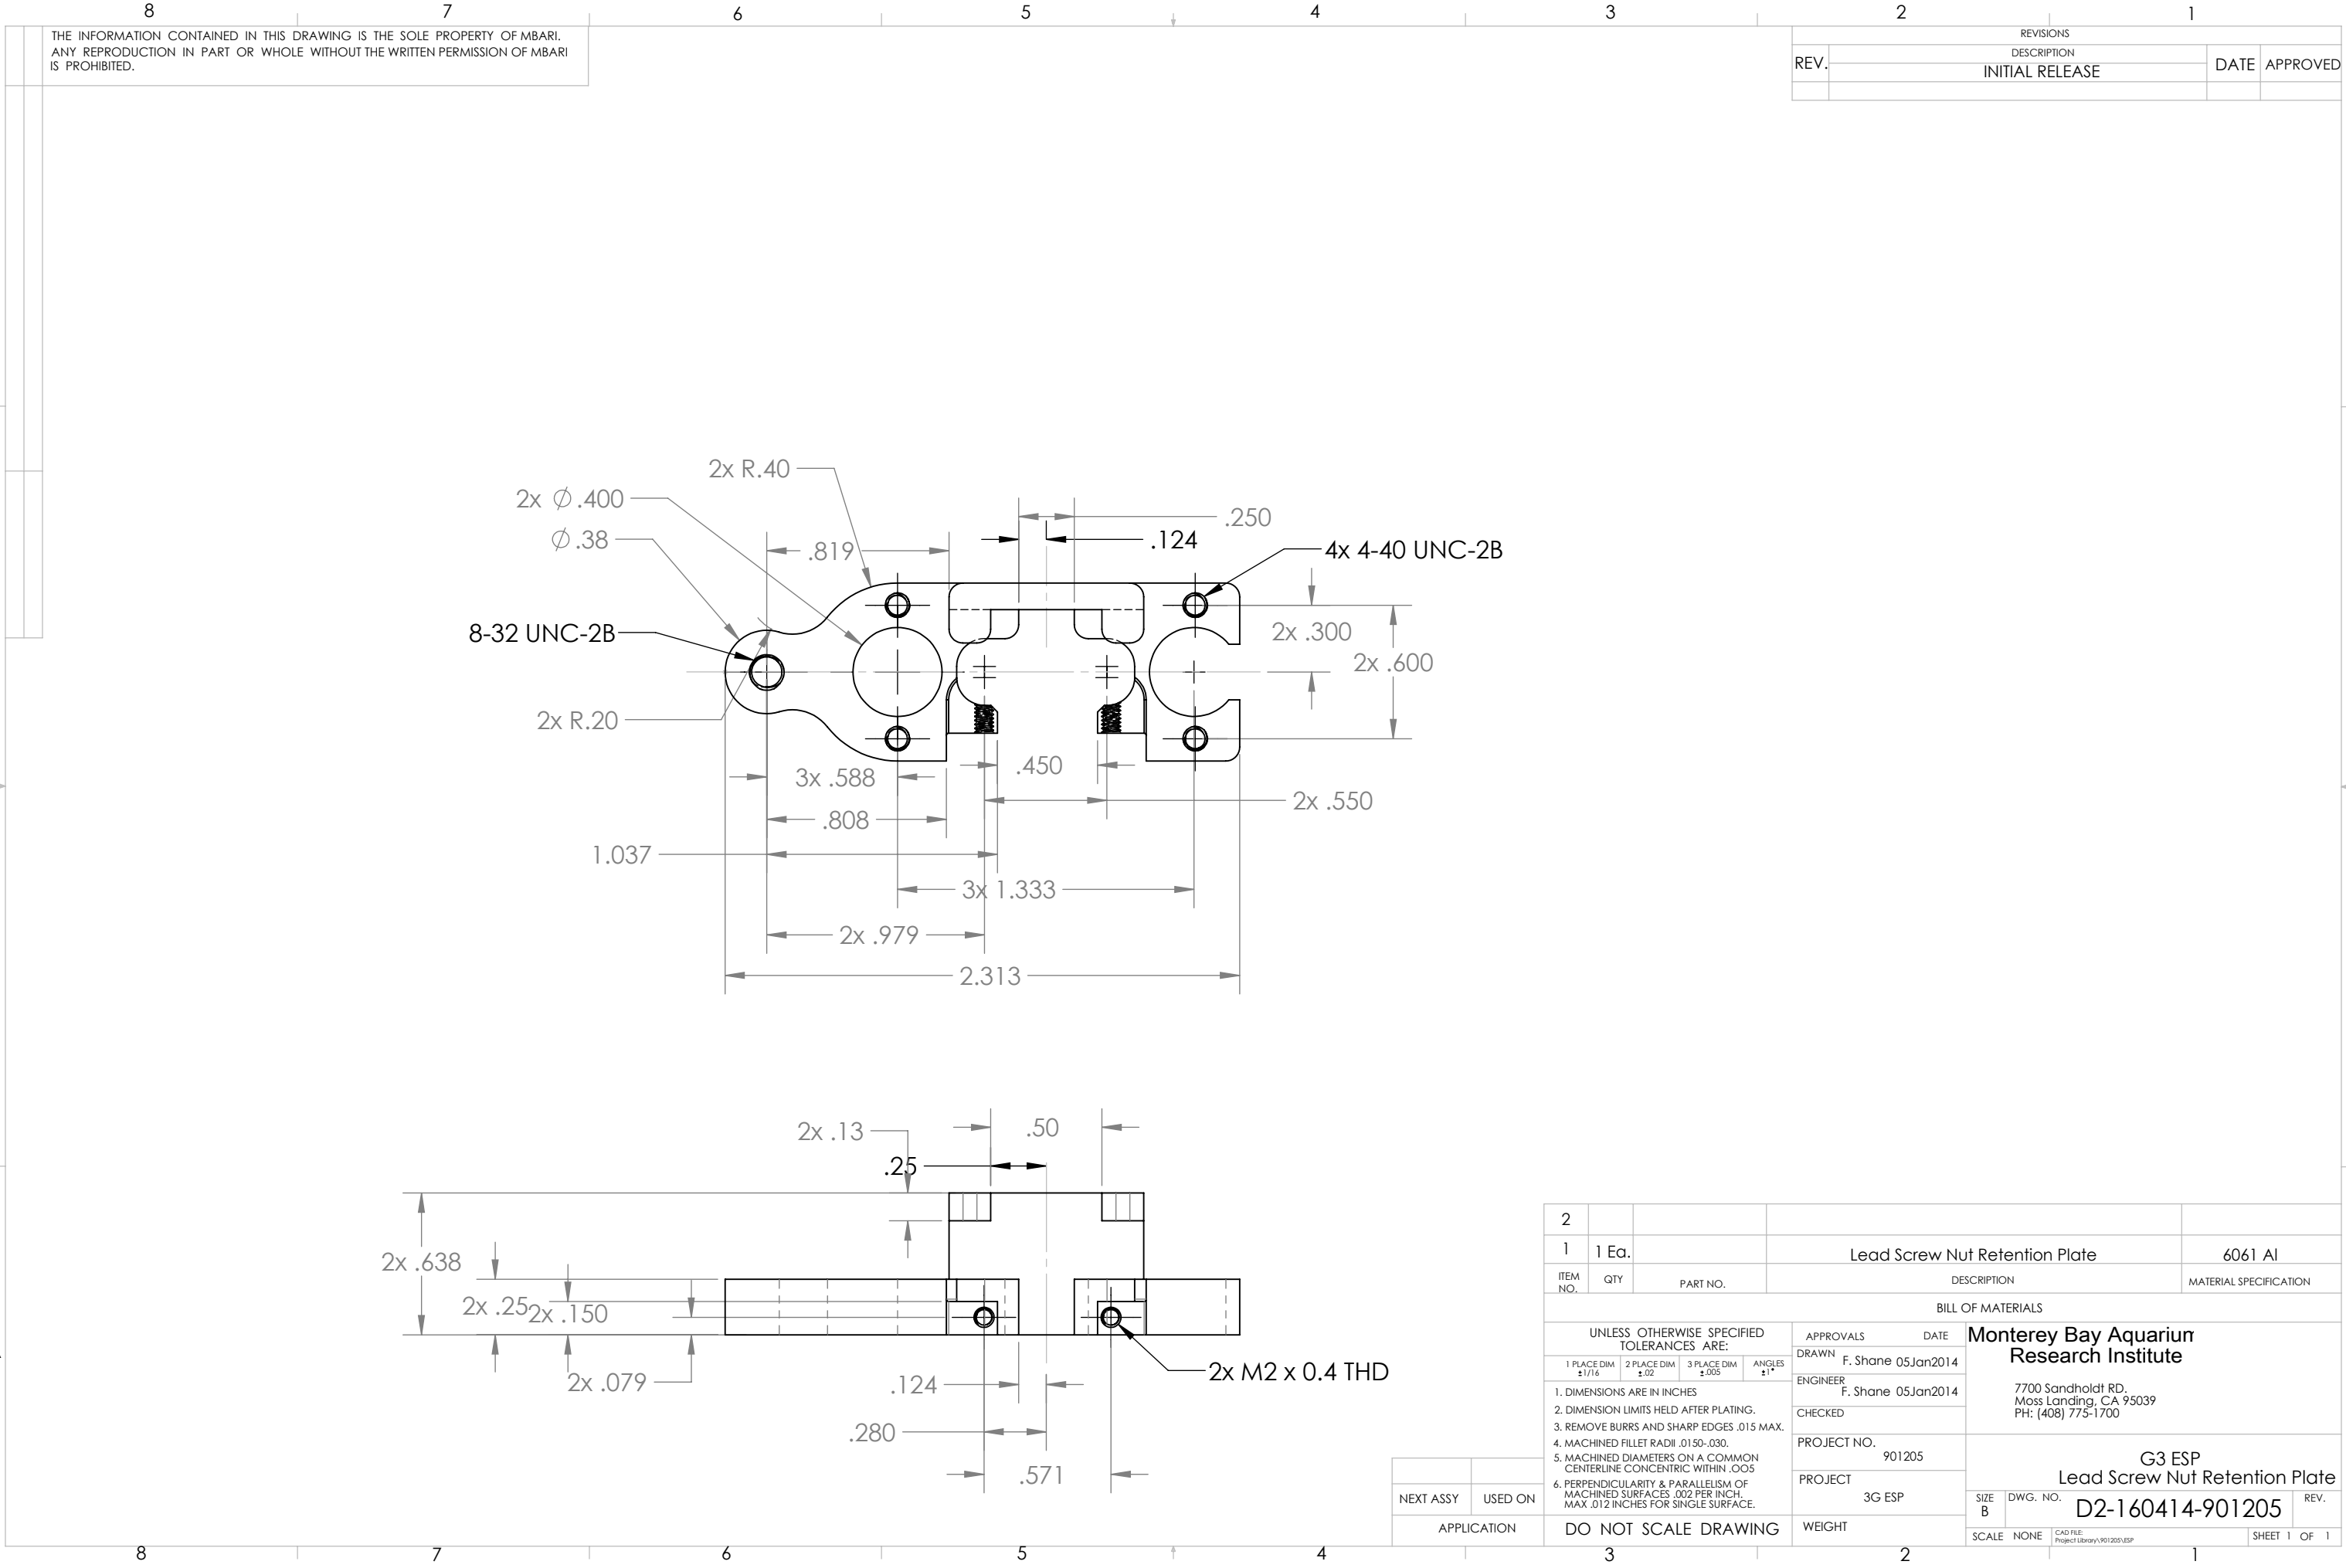

THE INFORMATION CONTAINED IN THIS DRAWING IS THE SOLE PROPERTY OF MBARI. ANY REPRODUCTION IN PART OR WHOLE WITHOUT THE WRITTEN PERMISSION OF MBARI IS PROHIBITED.

REVISIONS			
REV.	DESCRIPTION	DATE	APPROVED
	INITIAL RELEASE		

2				
1	1 Ea.		Lead Screw Nut Retention Plate	6061 Al
ITEM NO.	QTY	PART NO.	DESCRIPTION	MATERIAL SPECIFICATION
BILL OF MATERIALS				
UNLESS OTHERWISE SPECIFIED TOLERANCES ARE:			APPROVALS	DATE
1 PLACE DIM $\pm 1/16$	2 PLACE DIM $\pm .02$	3 PLACE DIM $\pm .005$	ANGLES $\pm 1^\circ$	DRAWN F. Shane 05Jan2014
1. DIMENSIONS ARE IN INCHES			ENGINEER F. Shane 05Jan2014	
2. DIMENSION LIMITS HELD AFTER PLATING.			CHECKED	
3. REMOVE BURRS AND SHARP EDGES .015 MAX.			PROJECT NO. 901205	
4. MACHINED FILLET RADII .0150-.030.			PROJECT 3G ESP	
5. MACHINED DIAMETERS ON A COMMON CENTERLINE CONCENTRIC WITHIN .005			WEIGHT	
6. PERPENDICULARITY & PARALLELISM OF MACHINED SURFACES .002 PER INCH. MAX .012 INCHES FOR SINGLE SURFACE.			SCALE NONE	
DO NOT SCALE DRAWING			SHEET 1 OF 1	

Monterey Bay Aquarium Research Institute

7700 Sandholdt RD.
Moss Landing, CA 95039
PH: (408) 775-1700

G3 ESP
Lead Screw Nut Retention Plate

SIZE B DWG. NO. **D2-160414-901205** REV.