
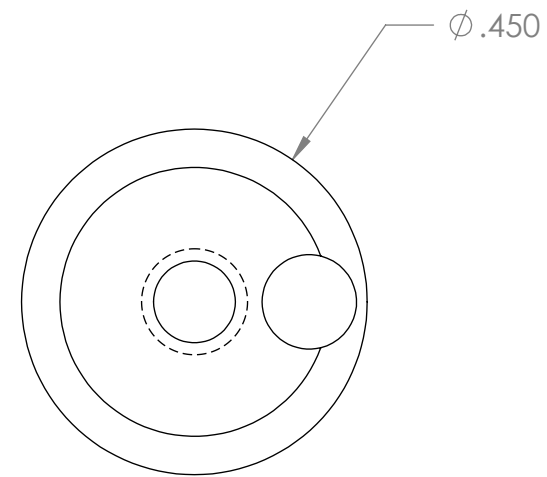


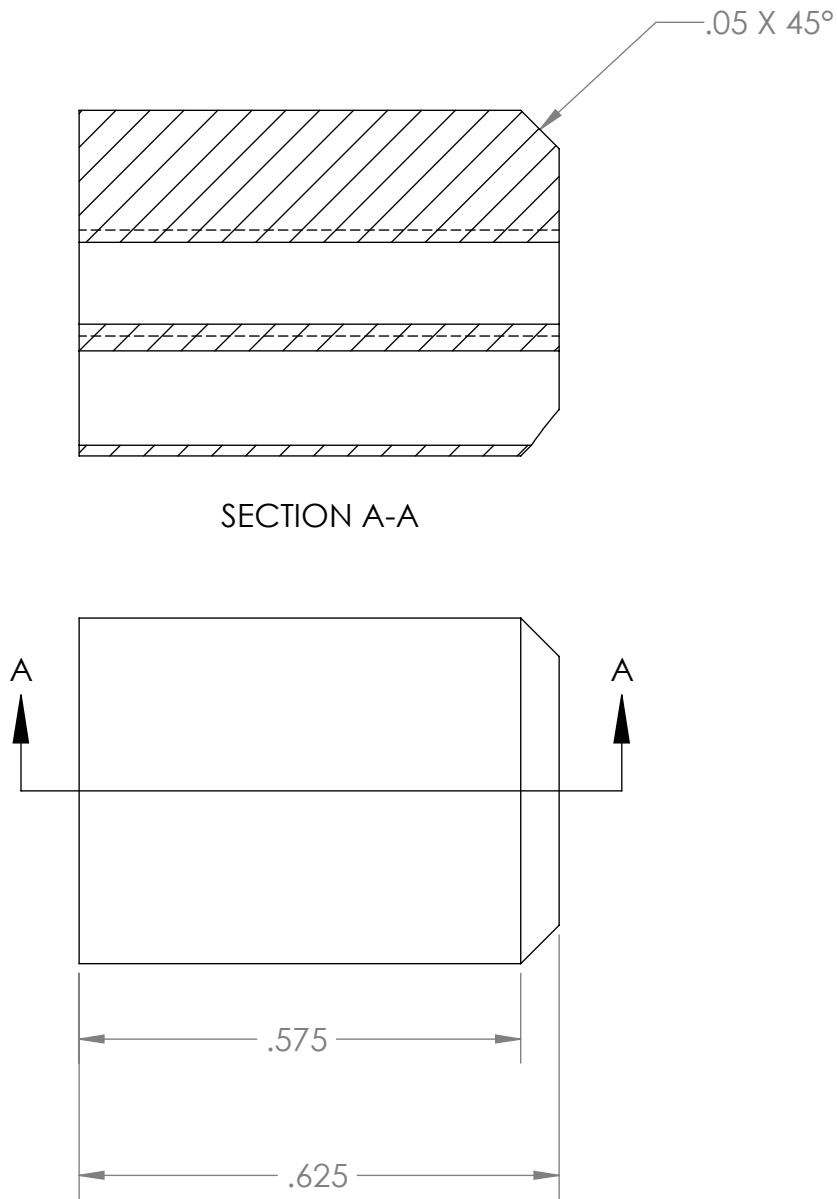

BILL OF MATERIALS						
NEXT ASSY Description	NEXT ASSY Number	UNLESS OTHERWISE SPECIFIED TOLERANCES ARE:			APPROVALS	DATE
					DRAWN	8/18/2014
THIRD ANGLE PROJECTION		1 PLACE DIM ±1/16	2 PLACE DIM ±.02	3 PLACE DIM ±.005	ANGLES ±1°	ENGINEER
		1. DIMENSIONS ARE IN INCHES				CHECKED
		2. DIMENSION LIMITS HELD AFTER PLATING.				PROJECT NO.
		3. REMOVE BURRS AND SHARP EDGES .015 MAX.				PROJECT
		4. MACHINED FILLET RADII .0150-.030.				
		5. MACHINED DIAMETERS ON A COMMON CENTERLINE CONCENTRIC WITHIN .005			OffcenterPin	
		6. PERPENDICULARITY & PARALLELISM OF MACHINED SURFACES .002 PER INCH, MAX .012 INCHES FOR SINGLE SURFACE.				
		DO NOT SCALE DRAWING			WEIGHT	
				SIZE B	DWG. NO.	REV.
				SCALE 4:1	CAD FILE:	SHEET 1 OF 1

Monterey Bay Aquarium Research Institute

MBARI

7700 Sandholdt RD.

Moss Landing, CA 95039

PH: (831) 775-1700



Status: Material: Delrin

Last Saved: 6/26/2017 11:06:31 AM