
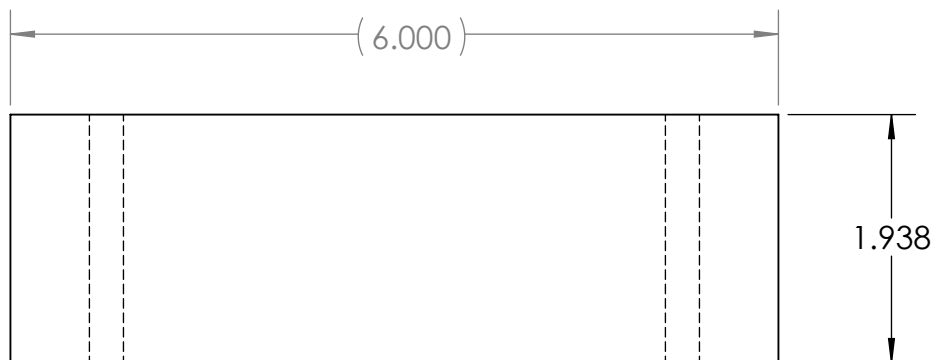
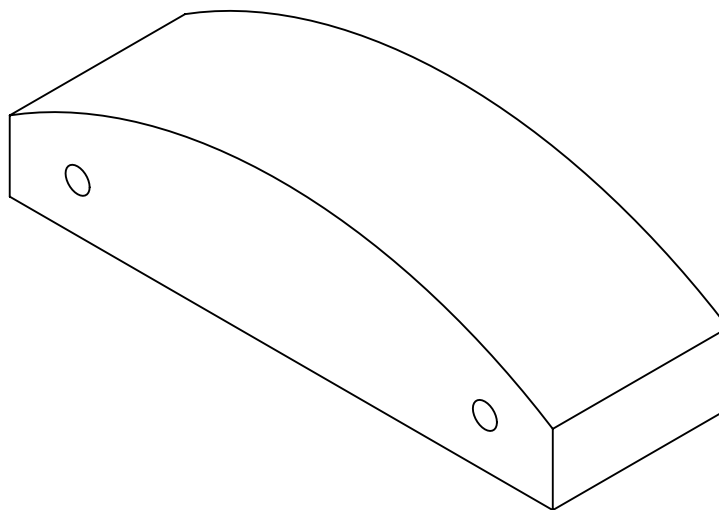


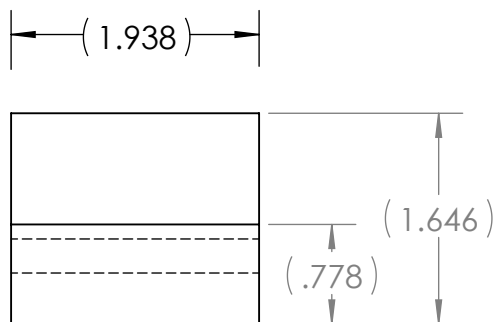

NOTES: (CONT. FROM TITLE BLOCK)

1	1	P-201xxx-14	Weight Holder 2L - V2	Roto-Metals	Pure Lead
ITEM NO.	UNIT QTY.	Part_Number	DESCRIPTION	Vendor	MATERIAL

BILL OF MATERIALS					
Shop / Q.C.		UNLESS OTHERWISE SPECIFIED TOLERANCES ARE:		APPROVALS DATE	
Inspector		1 PLACE DIM ±1/16	2 PLACED DIM ±.02	3 PLACE DIM ±.005	ANGLES ±1°
Shop Foreman		1. DIMENSIONS ARE IN INCHES 2. DIMENSION LIMITS HELD AFTER PLATING. 3. REMOVE BURRS AND SHARP EDGES .015 MAX. 4. MACHINED FILLET RADII .0150-.030. 5. MACHINED DIAMETERS ON A COMMON CENTERLINE CONCENTRIC WITHIN .005 6. PERPENDICULARITY & PARALLELISM OF MACHINED SURFACES .002 PER INCH MAX .012 INCHES FOR SINGLE SURFACE.			
Engineer					
NEXT ASSY Description	NEXT ASSY Number	PROJECT NO.		901228.99	
		PROJECT		ZZZZZZZZ	
Application		DO NOT SCALE DRAWING		WEIGHT 6.226	

Monterey Bay Aquarium Research Institute MBARI 7700 Sandholdt RD. Moss Landing, CA 95039 PH: (831) 775-1700					
MAKAI' - LRAUV Weight Holder 2L - V2					
SIZE B DWG. NO. P-201xxx-14.DWG REV.					
SCALE 1:1		CAD FILE: MECH ENG ON TORNADO SHEET 1 OF 1			