
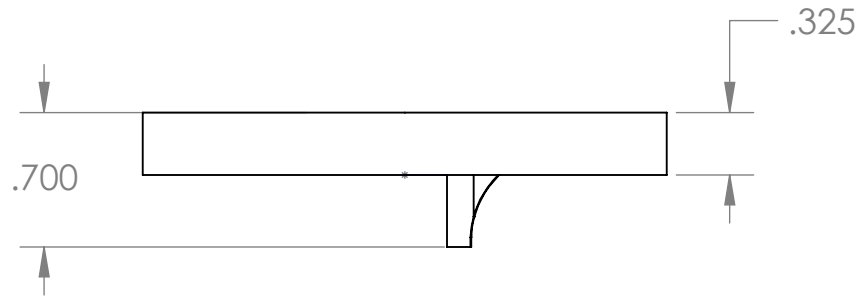
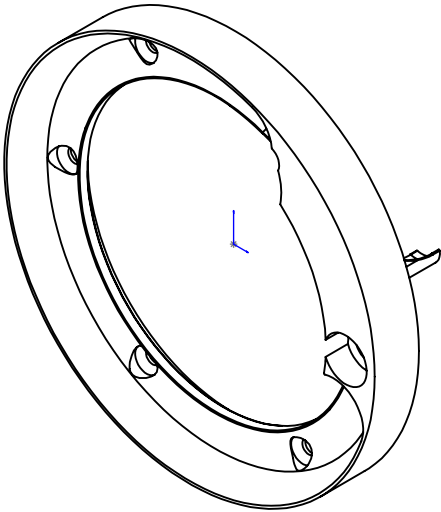


REVISIONS		DATE	APPROVED
ZONE	REV.		

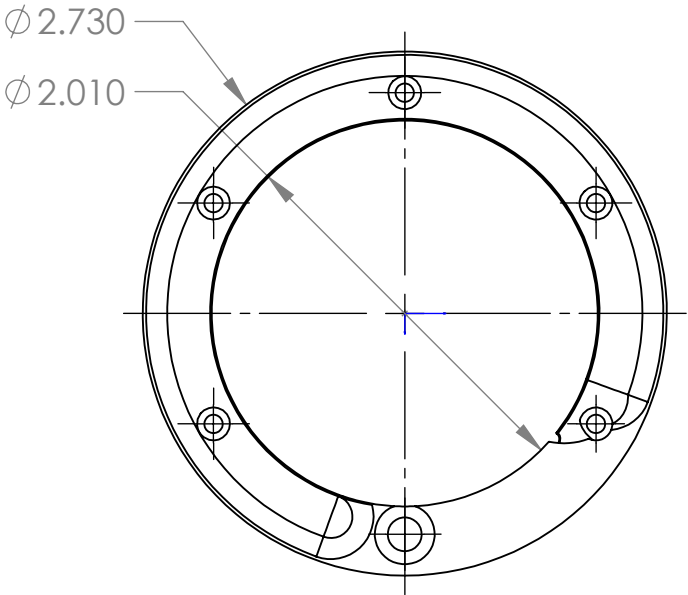

		DIMENSIONS ARE IN INCHES TOLERANCES: FRACTIONAL ± ANGULAR: MACH ± BEND ± TWO PLACE DECIMAL ± THREE PLACE DECIMAL ±	APPROVALS		DATE		Monterey Bay Aquarium Research Institute MBARI 7700 Sandholdt RD. Moss Landing, CA 95039 PH: (831) 775-1700 		
			DRAWN	Tuesday, April 03, 2018 12:28:27 PM					
			CHECKED						
			ENGINEER						
		MATERIAL	PROJECT NO.						
		FINISH	PROJECT						
NEXT ASSY	USED ON		WEIGHT		SIZE	DWG. NO.			REV.
APPLICATION		DO NOT SCALE DRAWING			A				REV
					SCALE:1:1	WEIGHT:			SHEET 1 OF 1

Status: