



ERC07501966AAS1 200701291116

PROJ: DRAWING: AAA07-501066 MODEL: AAA07-501066

PROJ	REVISION	VERSION	RELEASE
MODEL:	AA	0	REL
DRAWING:	AA	0	REL

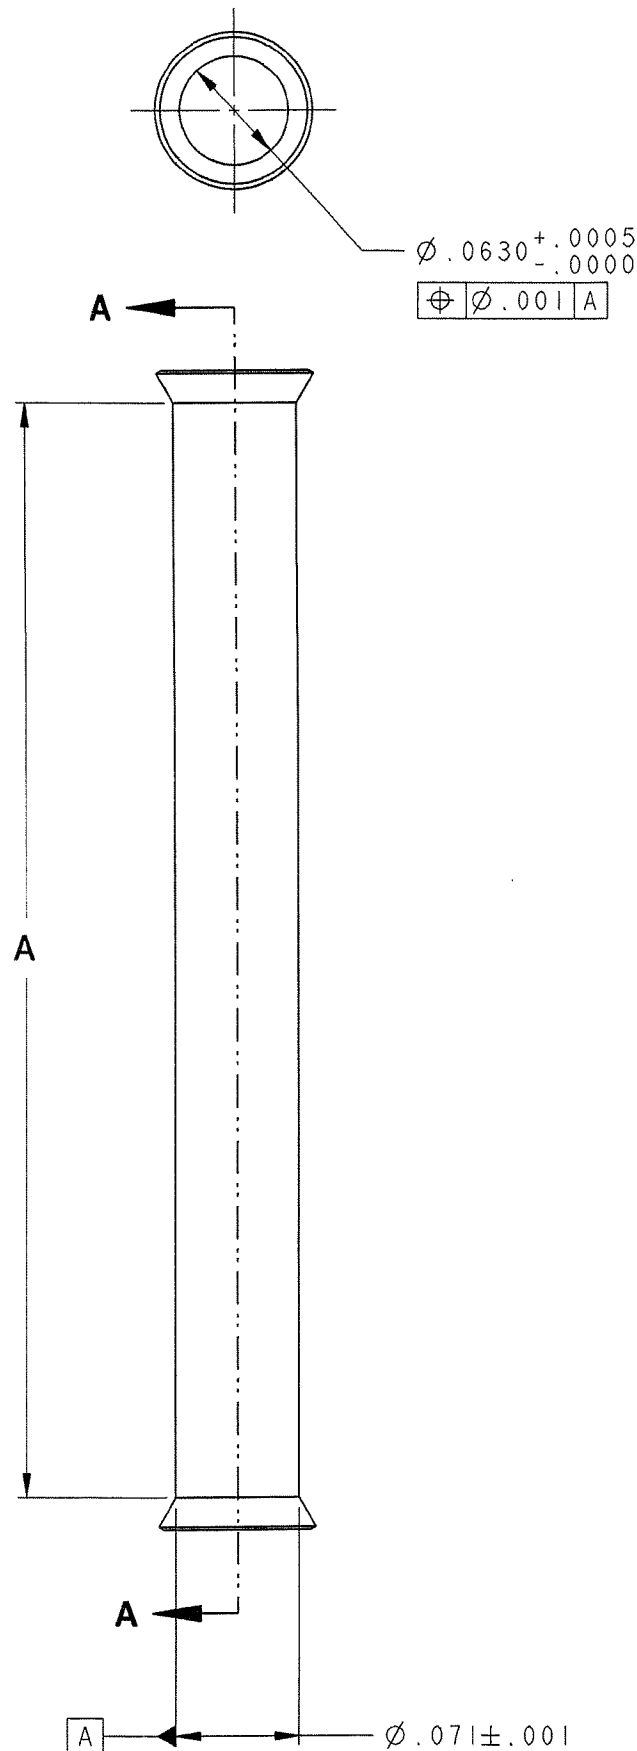

SECTION A-A

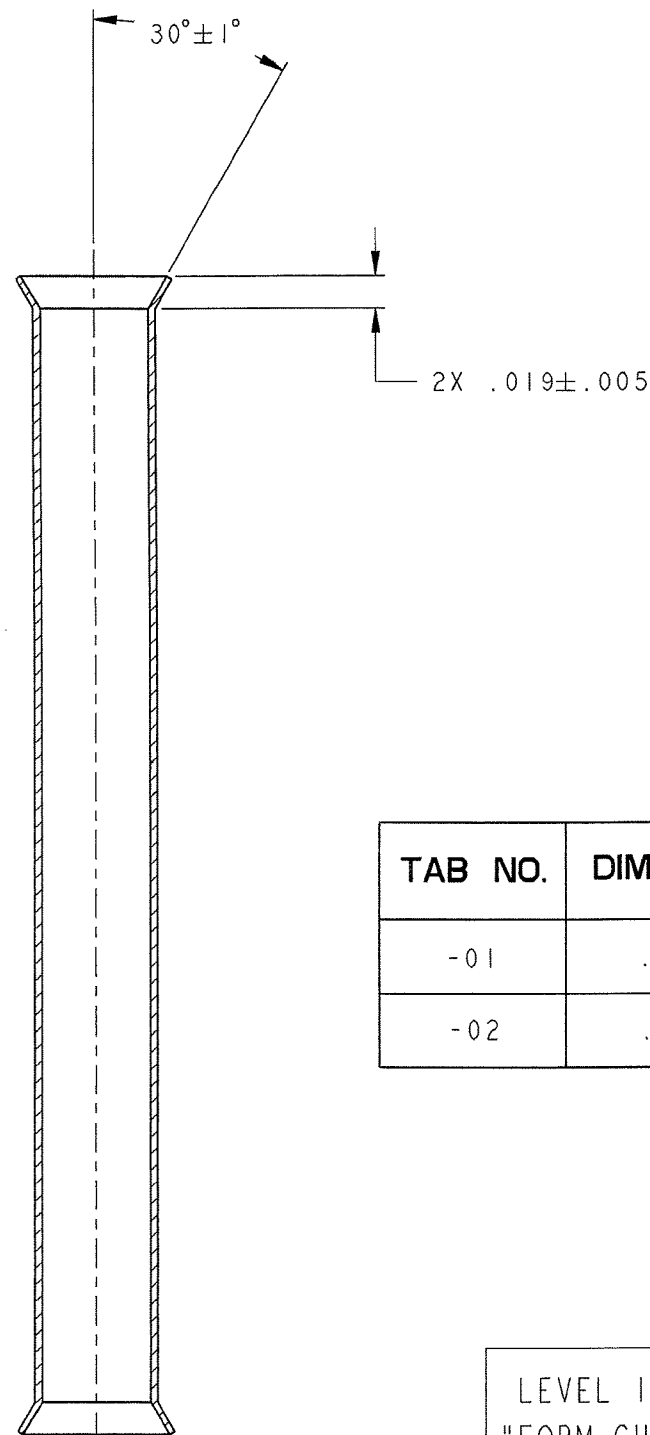

TAB NO.	DIMENSION "A"
-01	.636±.003
-02	.392±.003

LEVEL 1 DRAWING
"FORM CHECK ONLY"

THIS DRAWING WAS CREATED BY THE
UNIVERSITY OF CALIFORNIA WHICH OPERATES
LAWRENCE LIVERMORE NATIONAL LABORATORY
FOR THE U.S. DEPARTMENT OF ENERGY UNDER
CONTRACT NO. W-7405-ENG-48("LLNL").
ANY REPRODUCTION AND/OR FABRICATION IS
PROHIBITED WITHOUT THE PERMISSION OF LLNL.


CLASSIFICATION:
UNCLASSIFIED

CLASSIFICATION:
UNCLASSIFIED

ZONE		REV	DESCRIPTION		REVISIONS		CHK	APVD	DATE
		AA	INITIAL RELEASE		URONE1		BENETTI	BENETTI	07/01/25

NOTES: UNLESS OTHERWISE SPECIFIED

1. APPLICABLE STANDARDS/SPECIFICATIONS:
ASME Y14.5M-1994, DIMENSIONING AND TOLERANCING
ASME B46.1-1995, SURFACE TEXTURE
ANSI Y14.36-1978, SURFACE TEXTURE SYMBOLS
ASME Y14.38-1999, ABBREVIATIONS AND ACRONYMS
2. 63/ ALL MACHINED SURFACES.
3. BREAK EDGES .002 - .005 R OR CHAMFER.
4. PROTECT PART AND FINISHED SURFACES DURING SHIPPING AND HANDLING.
5. BAG COMPONENT USING A POLYETHYLENE BAG.
TAG EXTERIOR OF BAG WITH DRAWING NUMBER
AND TABULATION NUMBER (IF APPLICABLE).
USE .250 HIGH CHARACTERS MINIMUM.

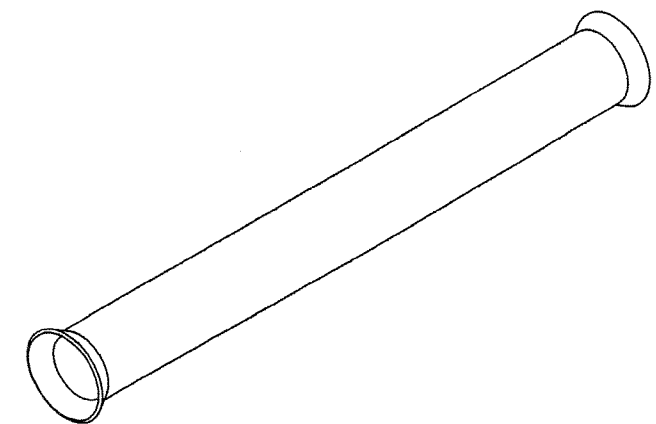

ISOMETRIC VIEW

QTY	PART OR IDENTIFYING NO	NOMENCLATURE OR DESCRIPTION/MATERIAL	MATERIAL SPECIFICATION	ITEM NO
		COPPER		

CLASSIFICATION: UNCLASSIFIED

INCH		THIRD ANGLE PROJECTION		CONTRACT NO		LAWRENCE LIVERMORE NATIONAL LABORATORY UNIVERSITY OF CALIFORNIA / LIVERMORE, CALIFORNIA	
				APPROVALS		DATE	
				ORIGINATOR		07/01/25	
				DRAWN		07/01/25	
				CHECKED		07/01/25	
				APPROVED		07/01/25	
				ENGINEERING GROUP		DWG LEVEL	
				AIED		1	
				NEXT ASSY		USED ON	
				APPLICATIONS			
				TITLE		ASTEP PCR MODULE ASSEMBLY CHAMBER TUBE	
				SIZE		CAGE CODE	
				D 14067		AAA07-501066 - AA	
				SCALE		NONE	
				STATUS: REL		SHEET 1 OF 1	