

Diagram of an 8-bit shift register. The register is divided into 8 cells, numbered 8 to 1 from left to right. An arrow points to cell 5, indicating the current bit being shifted out.


CLASSIFICATION:

UNCLASSIFIED

REVISIONS						
ZONE	REV	DESCRIPTION	DWN	CHK	APVD	DATE
	AA	INITIAL RELEASE	URONEI	BENETTI	BENETTI	12/05/08

NOTES: UNLESS OTHERWISE SPECIFIED


1. APPLICABLE STANDARDS/SPECIFICATIONS:
ASME Y14.5M-1994, DIMENSIONING AND TOLERANCING
ASME B46.1-2002, SURFACE TEXTURE
ASME Y14.36M-1996, SURFACE TEXTURE SYMBOLS
ASME Y14.38-2007, ABBREVIATIONS AND ACRONYMS
2. 125/  ALL MACHINED SURFACES.
3. BREAK EDGES .005 - .010 R OR CHAMFER.
4. ALL FILLETS, R .010 MAX
5. PROTECT PART AND FINISHED SURFACES DURING SHIPPING AND HANDLING.
6. BAG COMPONENT USING A POLYETHYLENE BAG.
TAG EXTERIOR OF BAG WITH DRAWING NUMBER
AND TABULATION NUMBER (IF APPLICABLE). USE
.250 HIGH CHARACTERS MINIMUM.
7. APPROXIMATE WEIGHT IS 0.04 LBS.

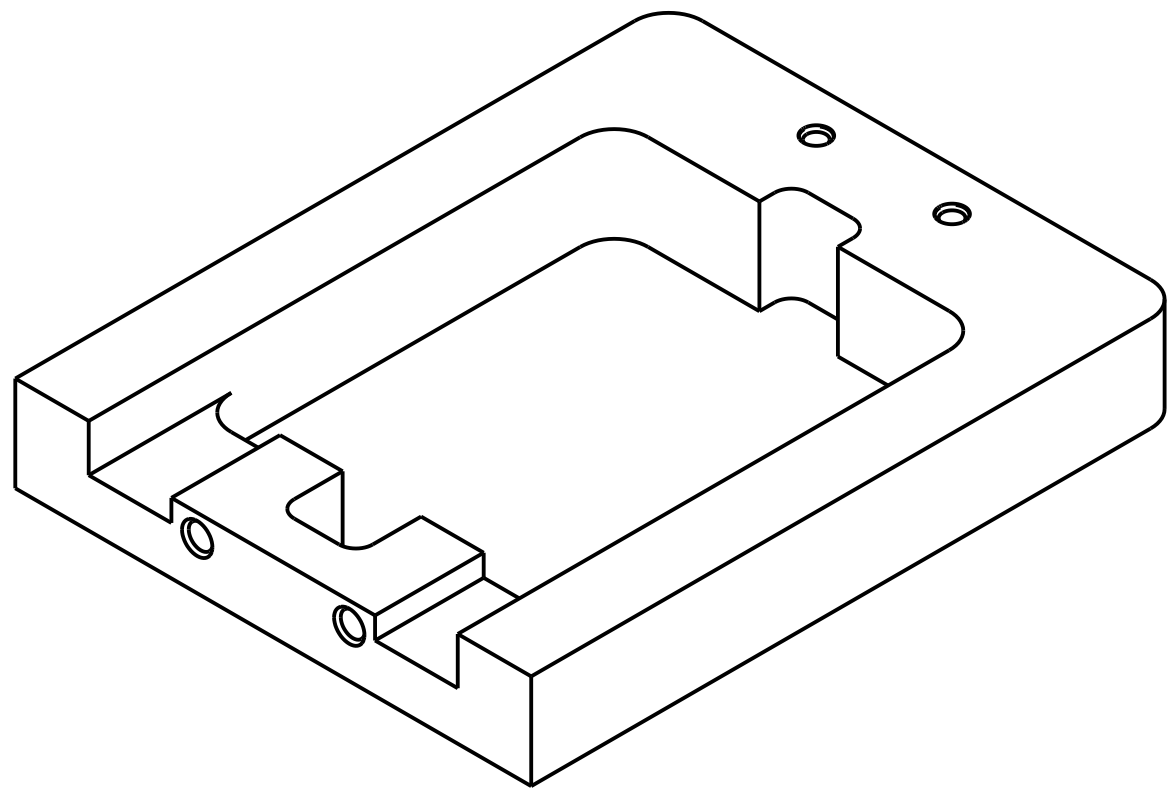

PICTORIAL VIEW

		BLACK DELRIN		
QTY REQD	PART OR IDENTIFYING NO	NOMENCLATURE OR DESCRIPTION/MATERIAL	MATERIAL SPECIFICATION	ITEM NO
PARTS LIST				

CLASSIFICATION: UNCLASSIFIED

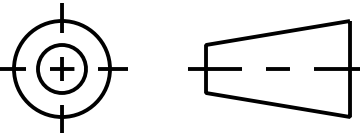INCHES THIRD ANGLE PROJECTION			
		CONTRACT NO.	
UNLESS OTHERWISE SPECIFIED DIMENSIONS ARE IN INCHES TOLERANCES ARE: DECIMALS ANGLES ± .NA ± NA DO NOT SCALE THIS DRAWING		APPROVALS DATE	
		ORIGINATOR 9/30/08 BENETTI DRAWN 12/05/08 UROUNEJ CHECKED 12/05/08 BENETTI APPROVED 12/05/08 BENETTI ENGINEERING GROUP DWG LEVEL TRED/IE&DG 1	
		LAWRENCE LIVERMORE NATIONAL LABORATORY LAWRENCE LIVERMORE NATIONAL SECURITY-LLC	
		TITLE ASTEP PCR MODULE ASSEMBLY WALL	
AAA08-504990 NEXT ASSY USED ON		SIZE CAGE CODE DWG NO REV D 14067 AAA08-504163 - AA	
APPLICATIONS		SCALE NONE SHEET 1 OF 1	
3	2	STATUS: REL 1	

LEVEL 1 DRAWING
FORM CHECK ONLY"

THIS DRAWING WAS CREATED BY THE
LAWRENCE LIVERMORE NATIONAL SECURITY, LLC
(LLNS) WHICH OPERATES LAWRENCE
LIVERMORE NATIONAL LABORATORY (LLNL)
FOR THE U.S. DEPARTMENT OF ENERGY UNDER
CONTRACT NO. DE-AC52-07NA27344.
ANY REPRODUCTION, DISSEMINATION AND/OR
FABRICATION IS PROHIBITED WITHOUT THE
PERMISSION OF COGNIZANT LLNS PERSONNEL.

CLASSIFICATION:

UNCLASSIFIED

OFFICIAL USE ONLY

PROJ E	PROJ	REVISION	VERSION	RELEASE
	MODEL :	AA	5	REL
	DRAWING :	AA	4	REL

MODEL: AAA08_504163

PRO/E	DRAWING: AAA08_504163
-------	-----------------------

DRAWING NUMBER	REV	SH
AAA08-504163	- AA	I