



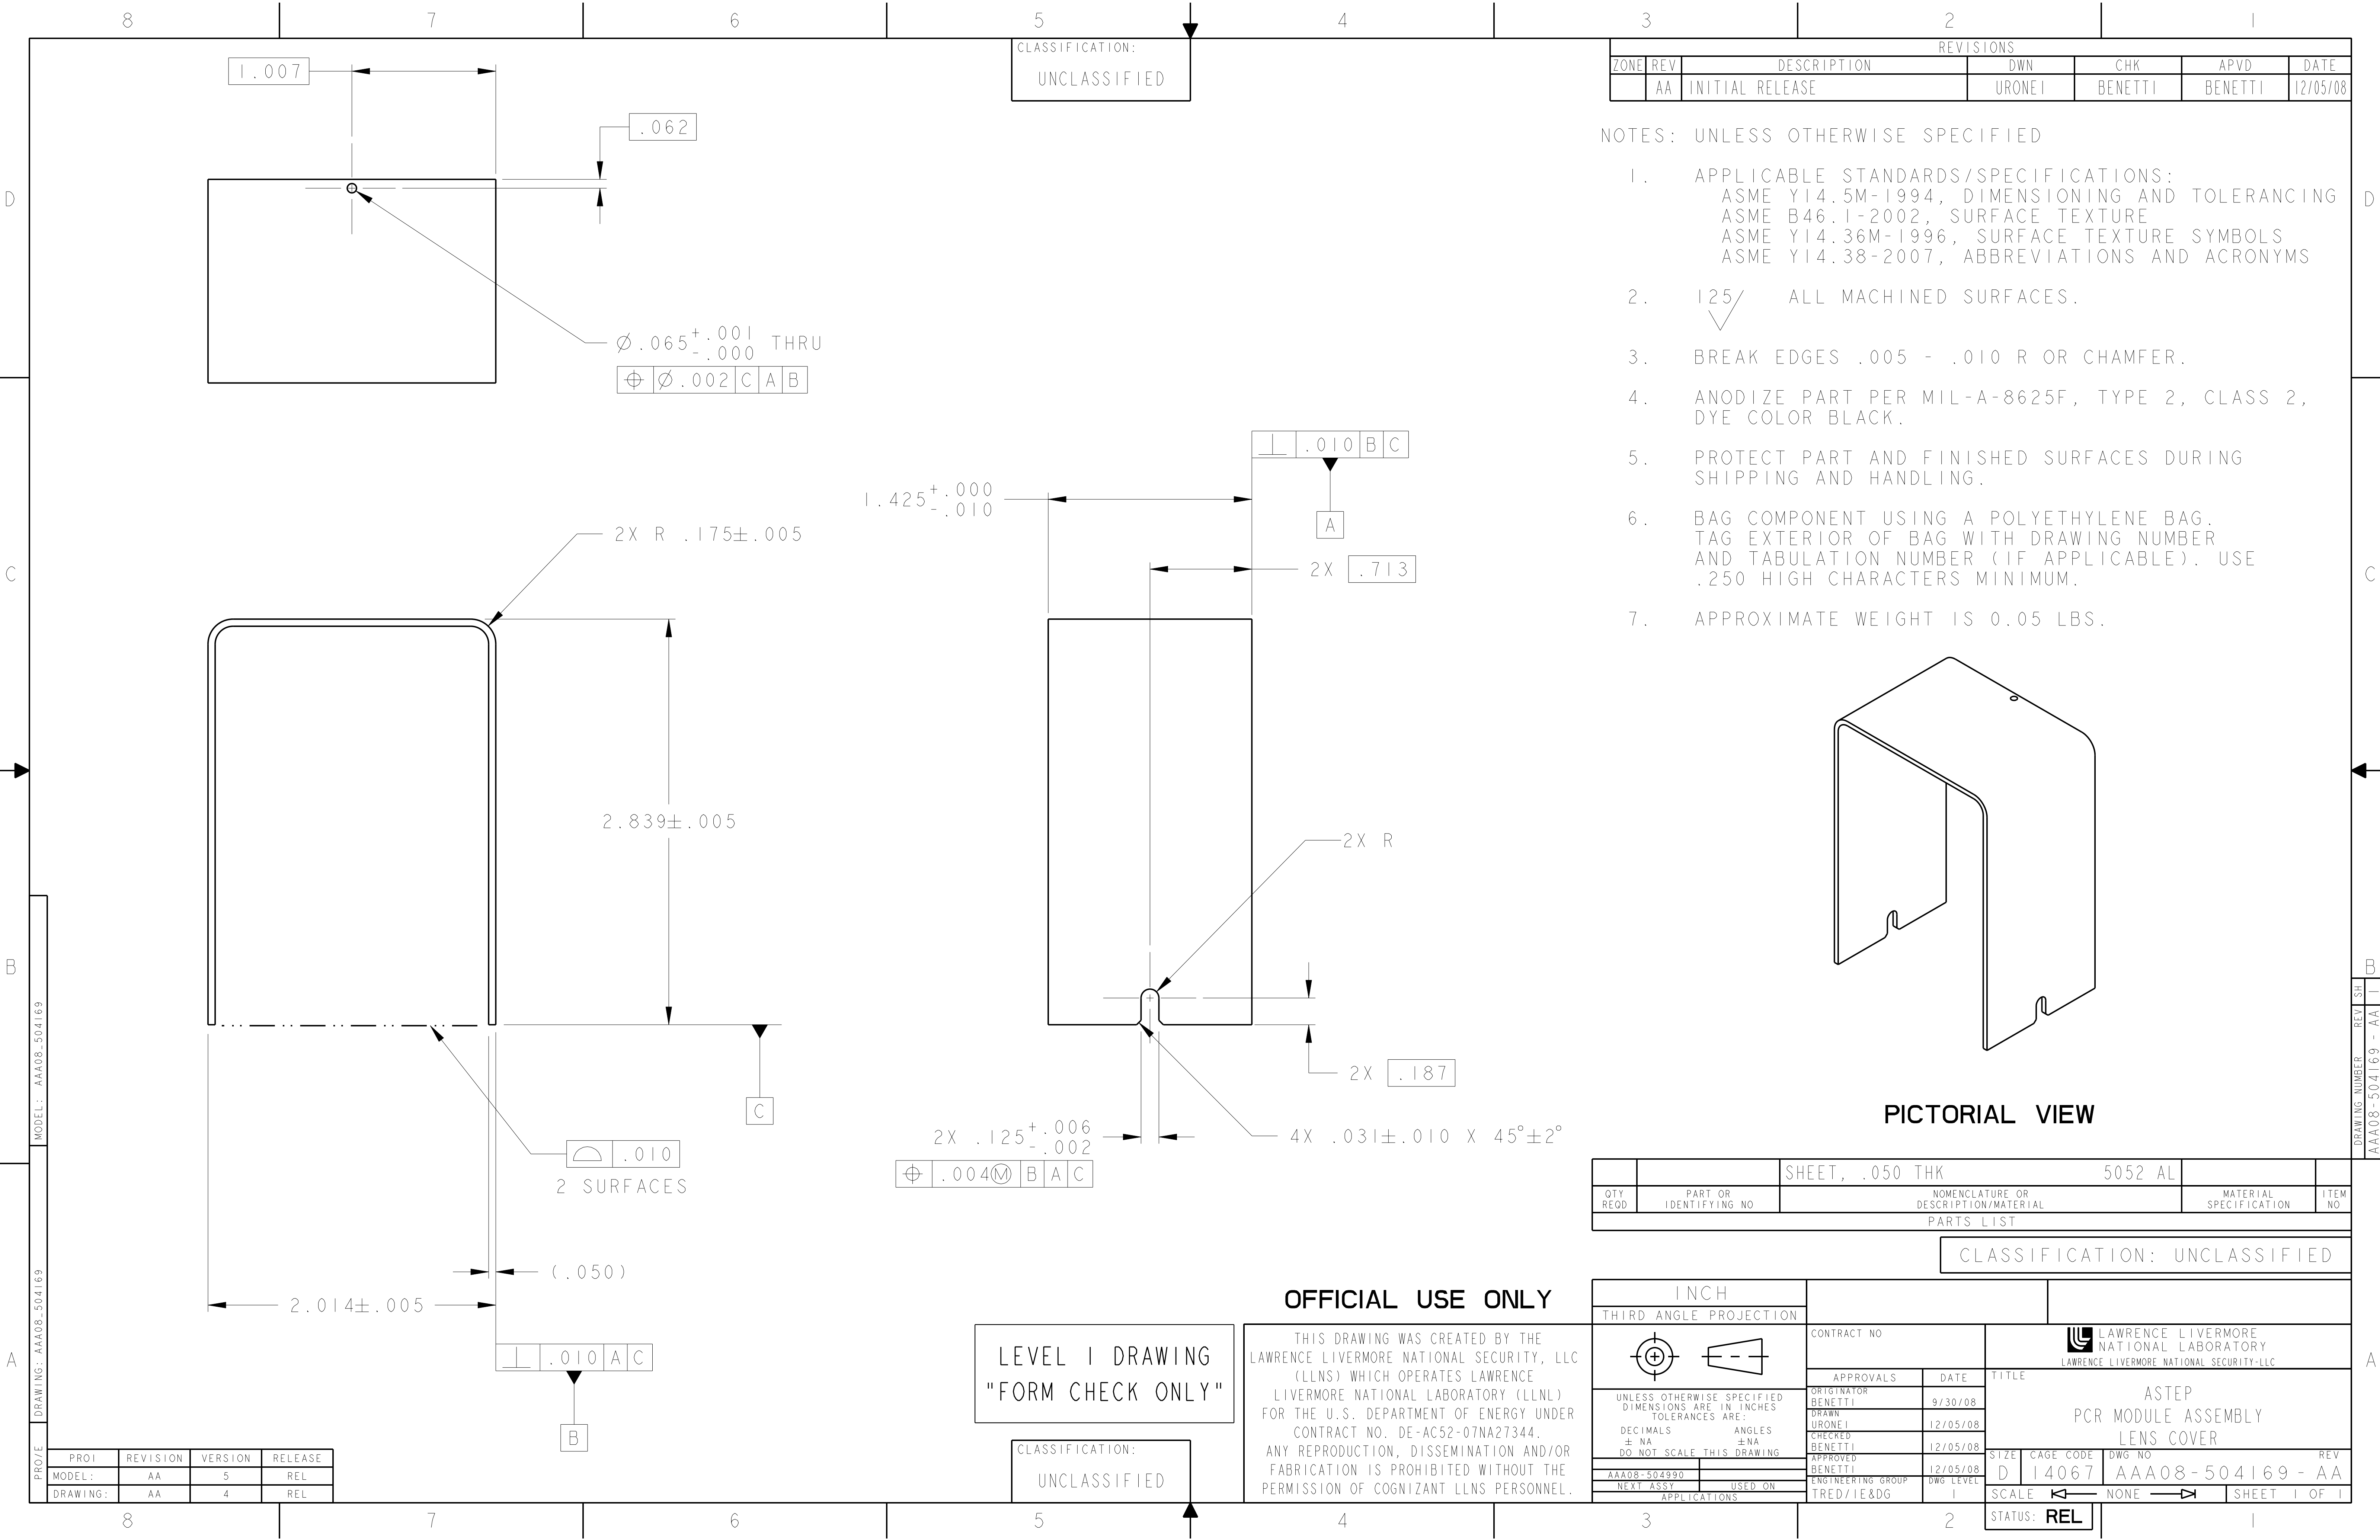

REVISIONS					
ZONE	REV	DESCRIPTION	DWN	CHK	APVD
	AA	INITIAL RELEASE	URONEI	BENETTI	BENETTI
					DATE
					12/05/08


- NOTES: UNLESS OTHERWISE SPECIFIED
- APPLICABLE STANDARDS/SPECIFICATIONS:
ASME Y14.5M-1994, DIMENSIONING AND TOLERANCING
ASME B46.1-2002, SURFACE TEXTURE
ASME Y14.36M-1996, SURFACE TEXTURE SYMBOLS
ASME Y14.38-2007, ABBREVIATIONS AND ACRONYMS
 - 125/ ALL MACHINED SURFACES.
 - BREAK EDGES .005 - .010 R OR CHAMFER.
 - ANODIZE PART PER MIL-A-8625F, TYPE 2, CLASS 2, DYE COLOR BLACK.
 - PROTECT PART AND FINISHED SURFACES DURING SHIPPING AND HANDLING.
 - BAG COMPONENT USING A POLYETHYLENE BAG. TAG EXTERIOR OF BAG WITH DRAWING NUMBER AND TABULATION NUMBER (IF APPLICABLE). USE .250 HIGH CHARACTERS MINIMUM.
 - APPROXIMATE WEIGHT IS 0.05 LBS.

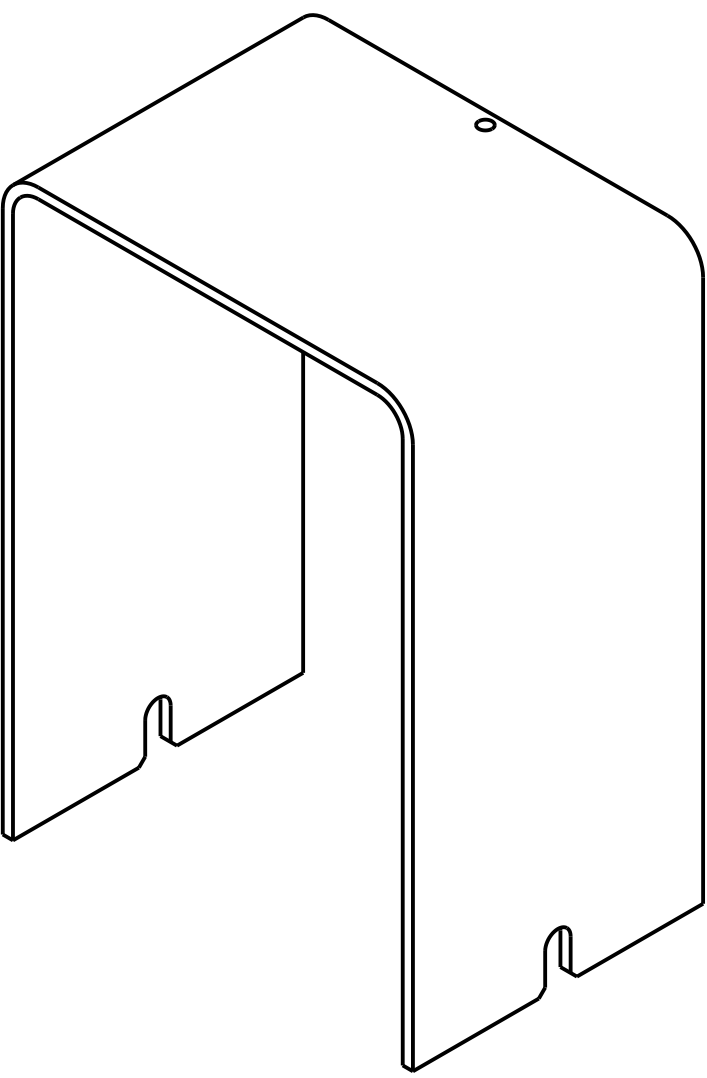

PICTORIAL VIEW

		SHEET, .050 THK	5052 AL		
QTY REQD	PART OR IDENTIFYING NO	NOMENCLATURE OR DESCRIPTION/MATERIAL		MATERIAL SPECIFICATION	ITEM NO
PARTS LIST					

CLASSIFICATION: UNCLASSIFIED

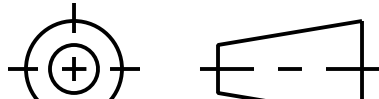INCH					
THIRD ANGLE PROJECTION					
		CONTRACT NO		 LAWRENCE LIVERMORE NATIONAL LABORATORY LAWRENCE LIVERMORE NATIONAL SECURITY-LLC	
UNLESS OTHERWISE SPECIFIED DIMENSIONS ARE IN INCHES TOLERANCES ARE: DECIMALS ANGLES ± NA ± NA DO NOT SCALE THIS DRAWING		APPROVALS		TITLE	
		ORIGINATOR BENETTI		DATE 9/30/08	
		DRAWN URONEI		12/05/08	
		CHECKED BENETTI		12/05/08	
		APPROVED BENETTI		12/05/08	
AAA08-504990		ENGINEERING GROUP		DWG LEVEL	
NEXT ASSY		USED ON		TRED/1E&DG	
APPLICATIONS					
3		2		1	
				STATUS: REL	
				ASTEP PCR MODULE ASSEMBLY LENS COVER	
		SIZE		CAGE CODE	
		D		14067	
		AAA08-504169 - AA		REV	
		SCALE		SHEET 1 OF 1	
		NONE			

OFFICIAL USE ONLY

THIS DRAWING WAS CREATED BY THE LAWRENCE LIVERMORE NATIONAL SECURITY, LLC (LLNS) WHICH OPERATES LAWRENCE LIVERMORE NATIONAL LABORATORY (LLNL) FOR THE U.S. DEPARTMENT OF ENERGY UNDER CONTRACT NO. DE-AC52-07NA27344. ANY REPRODUCTION, DISSEMINATION AND/OR FABRICATION IS PROHIBITED WITHOUT THE PERMISSION OF COGNIZANT LLNS PERSONNEL.

LEVEL 1 DRAWING
"FORM CHECK ONLY"

CLASSIFICATION:
UNCLASSIFIED

PROJ: AAA08-504169
MODEL: AAA08-504169
DRAWING: AAA08-504169

PROJ	REVISION	VERSION	RELEASE
MODEL:	AA	5	REL
DRAWING:	AA	4	REL

DRAWING NUMBER: AAA08-504169 - AA
REV: SH
REV: I