


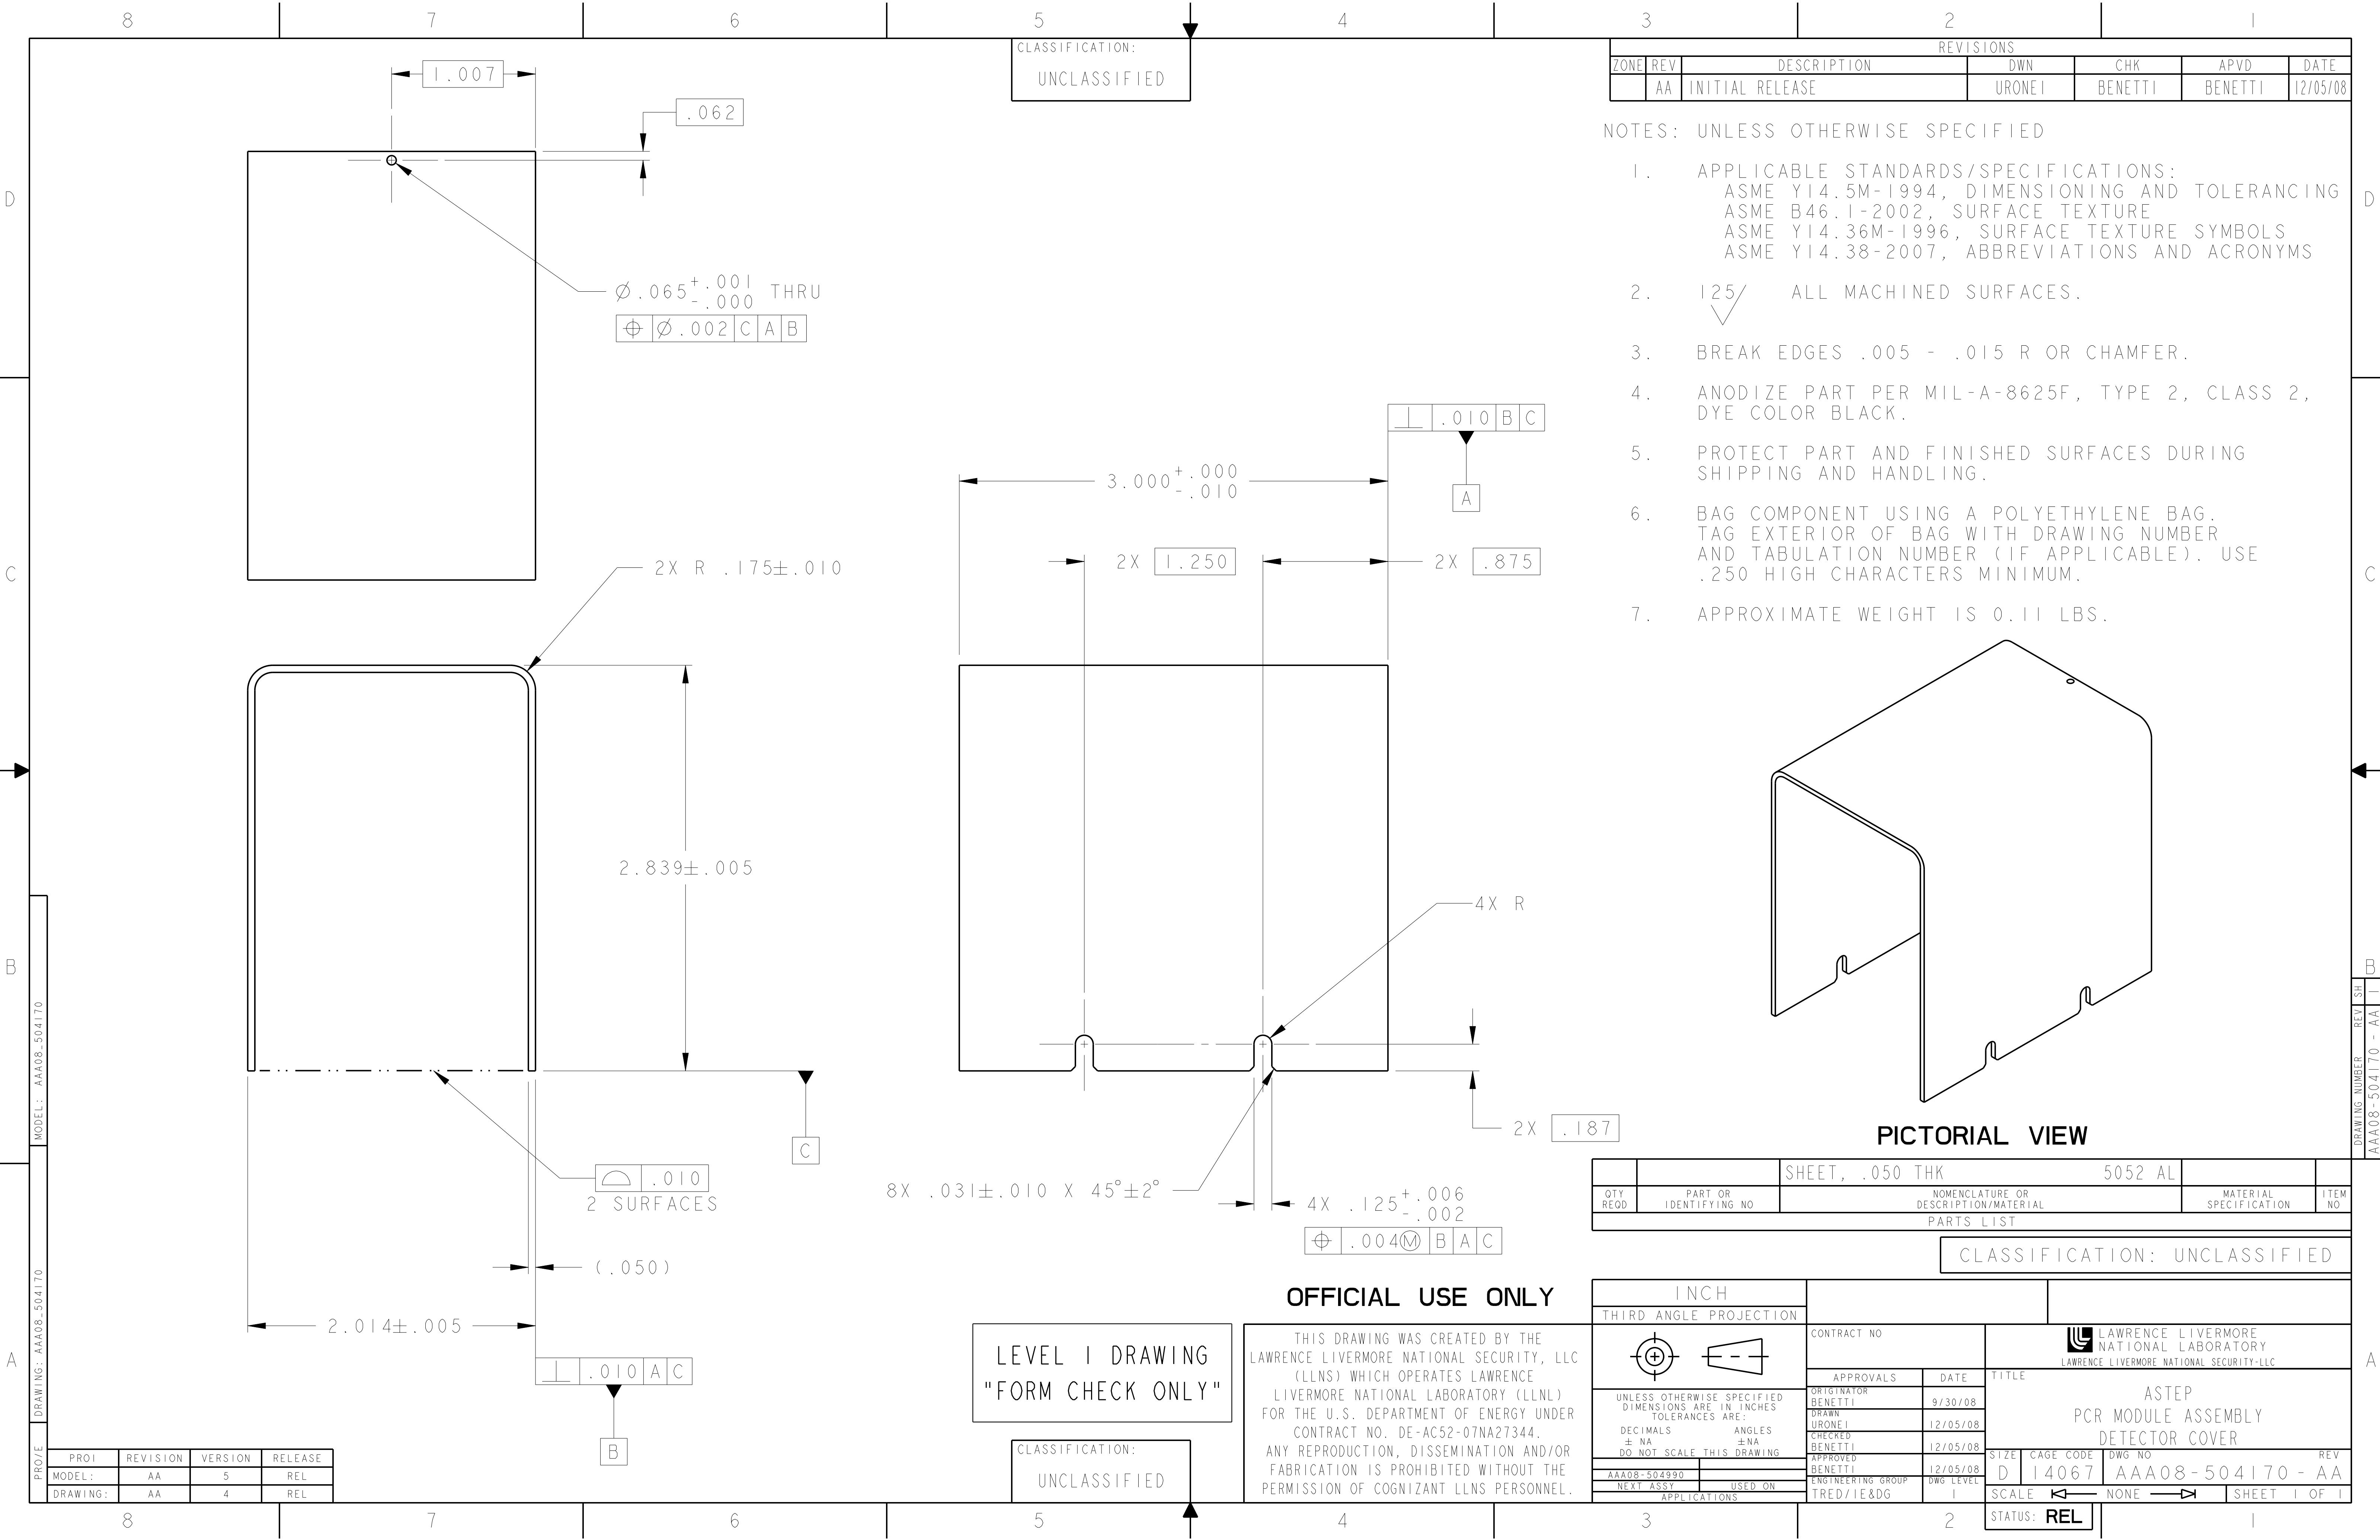


CLASSIFICATION:
UNCLASSIFIED

REVISIONS					
ZONE	REV	DESCRIPTION	DWN	CHK	APVD
	AA	INITIAL RELEASE	URONEI	BENETTI	BENETTI
				DATE	12/05/08

NOTES: UNLESS OTHERWISE SPECIFIED

1. APPLICABLE STANDARDS/SPECIFICATIONS:
ASME Y14.5M-1994, DIMENSIONING AND TOLERANCING
ASME B46.1-2002, SURFACE TEXTURE
ASME Y14.36M-1996, SURFACE TEXTURE SYMBOLS
ASME Y14.38-2007, ABBREVIATIONS AND ACRONYMS
2. 125/ ALL MACHINED SURFACES.
3. BREAK EDGES .005 - .015 R OR CHAMFER.
4. ANODIZE PART PER MIL-A-8625F, TYPE 2, CLASS 2, DYE COLOR BLACK.
5. PROTECT PART AND FINISHED SURFACES DURING SHIPPING AND HANDLING.
6. BAG COMPONENT USING A POLYETHYLENE BAG. TAG EXTERIOR OF BAG WITH DRAWING NUMBER AND TABULATION NUMBER (IF APPLICABLE). USE .250 HIGH CHARACTERS MINIMUM.
7. APPROXIMATE WEIGHT IS 0.11 LBS.

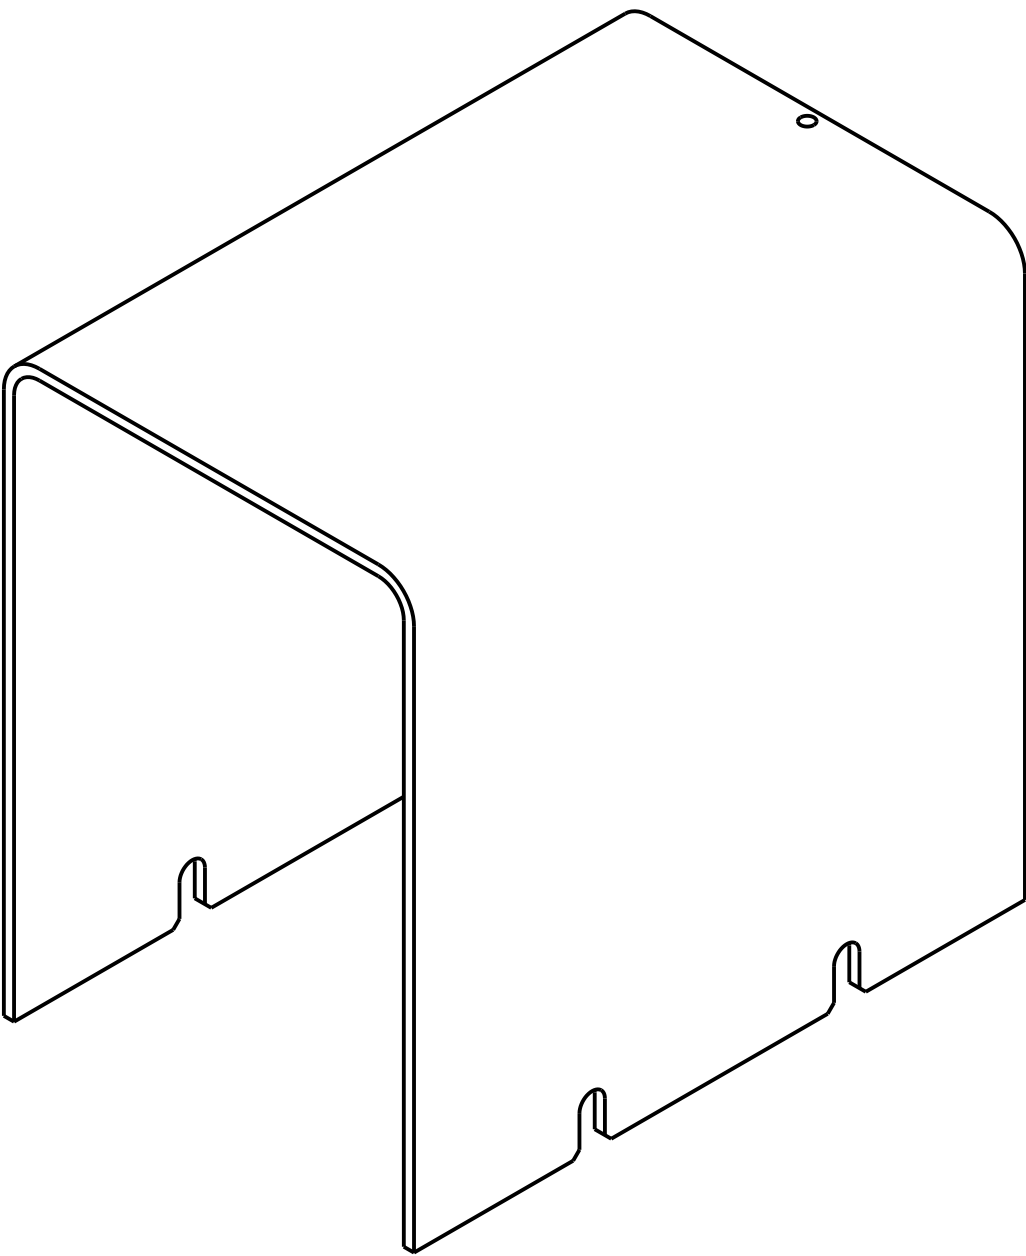

PICTORIAL VIEW

		SHEET, .050 THK	5052 AL		
QTY REQD	PART OR IDENTIFYING NO	NOMENCLATURE OR DESCRIPTION/MATERIAL		MATERIAL SPECIFICATION	ITEM NO
PARTS LIST					

CLASSIFICATION: UNCLASSIFIED

OFFICIAL USE ONLY

INCH					
THIRD ANGLE PROJECTION					
		CONTRACT NO		LAWRENCE LIVERMORE NATIONAL LABORATORY LAWRENCE LIVERMORE NATIONAL SECURITY-LLC	
UNLESS OTHERWISE SPECIFIED DIMENSIONS ARE IN INCHES TOLERANCES ARE: DECIMALS ± NA DO NOT SCALE THIS DRAWING		APPROVALS		DATE	
		ORIGINATOR		9/30/08	
		DRAWN		12/05/08	
		CHECKED		12/05/08	
AAA08-504990		APPROVED		12/05/08	
NEXT ASSY		ENGINEERING GROUP		DWG LEVEL	
APPLICATIONS		TRED/1E&DG		1	
		TITLE		ASTEP PCR MODULE ASSEMBLY DETECTOR COVER	
		SIZE	CAGE CODE	DWG NO	REV
		D	14067	AAA08-504170 - AA	1
		SCALE		SHEET 1 OF 1	
		STATUS: REL			

LEVEL 1 DRAWING
"FORM CHECK ONLY"

CLASSIFICATION:
UNCLASSIFIED

THIS DRAWING WAS CREATED BY THE
LAWRENCE LIVERMORE NATIONAL SECURITY, LLC
(LLNS) WHICH OPERATES LAWRENCE
LIVERMORE NATIONAL LABORATORY (LLNL)
FOR THE U.S. DEPARTMENT OF ENERGY UNDER
CONTRACT NO. DE-AC52-07NA27344.
ANY REPRODUCTION, DISSEMINATION AND/OR
FABRICATION IS PROHIBITED WITHOUT THE
PERMISSION OF COGNIZANT LLNS PERSONNEL.