

D

C

B

A

D

C

B

A



PROJ: MODEL: DRAWING: AAA08-504891  
MODEL: AAA08-504891

| PROJ     | REVISION | VERSION | RELEASE |
|----------|----------|---------|---------|
| MODEL:   | AA       | 4       | REL     |
| DRAWING: | AA       | I       | REL     |

CLASSIFICATION:  
UNCLASSIFIED

| REVISIONS |     |                 |        |         |         |          |
|-----------|-----|-----------------|--------|---------|---------|----------|
| ZONE      | REV | DESCRIPTION     | DWN    | CHK     | APVD    | DATE     |
|           | AA  | INITIAL RELEASE | URONEI | BENETTI | BENETTI | 12/05/08 |

- NOTES: UNLESS OTHERWISE SPECIFIED
- APPLICABLE STANDARDS/SPECIFICATIONS:  
ASME Y14.5M-1994, DIMENSIONING AND TOLERANCING  
ASME B46.1-2002, SURFACE TEXTURE  
ASME Y14.36M-1996, SURFACE TEXTURE SYMBOLS  
ASME Y14.38-2007, ABBREVIATIONS AND ACRONYMS
  - 125/ ALL MACHINED SURFACES.
  - BREAK EDGES .010 - .020 R OR CHAMFER.
  - PROTECT PART AND FINISHED SURFACES DURING SHIPPING AND HANDLING.
  - BAG COMPONENT USING A POLYETHYLENE BAG.  
TAG EXTERIOR OF BAG WITH DRAWING NUMBER AND TABULATION NUMBER (IF APPLICABLE). USE .250 HIGH CHARACTERS MINIMUM.
  - APPROXIMATE WEIGHT IS .008 LBS.

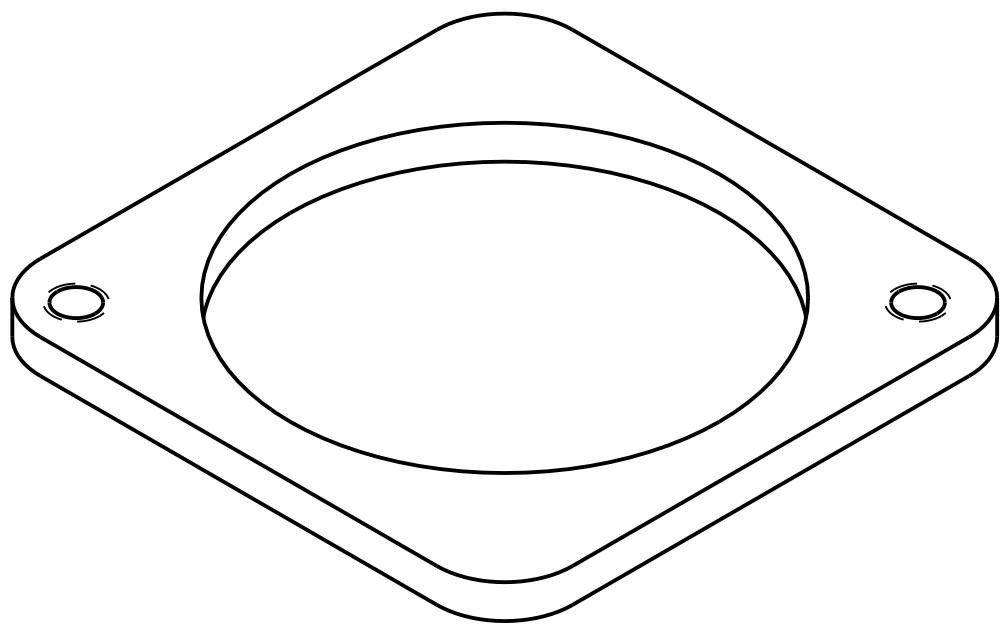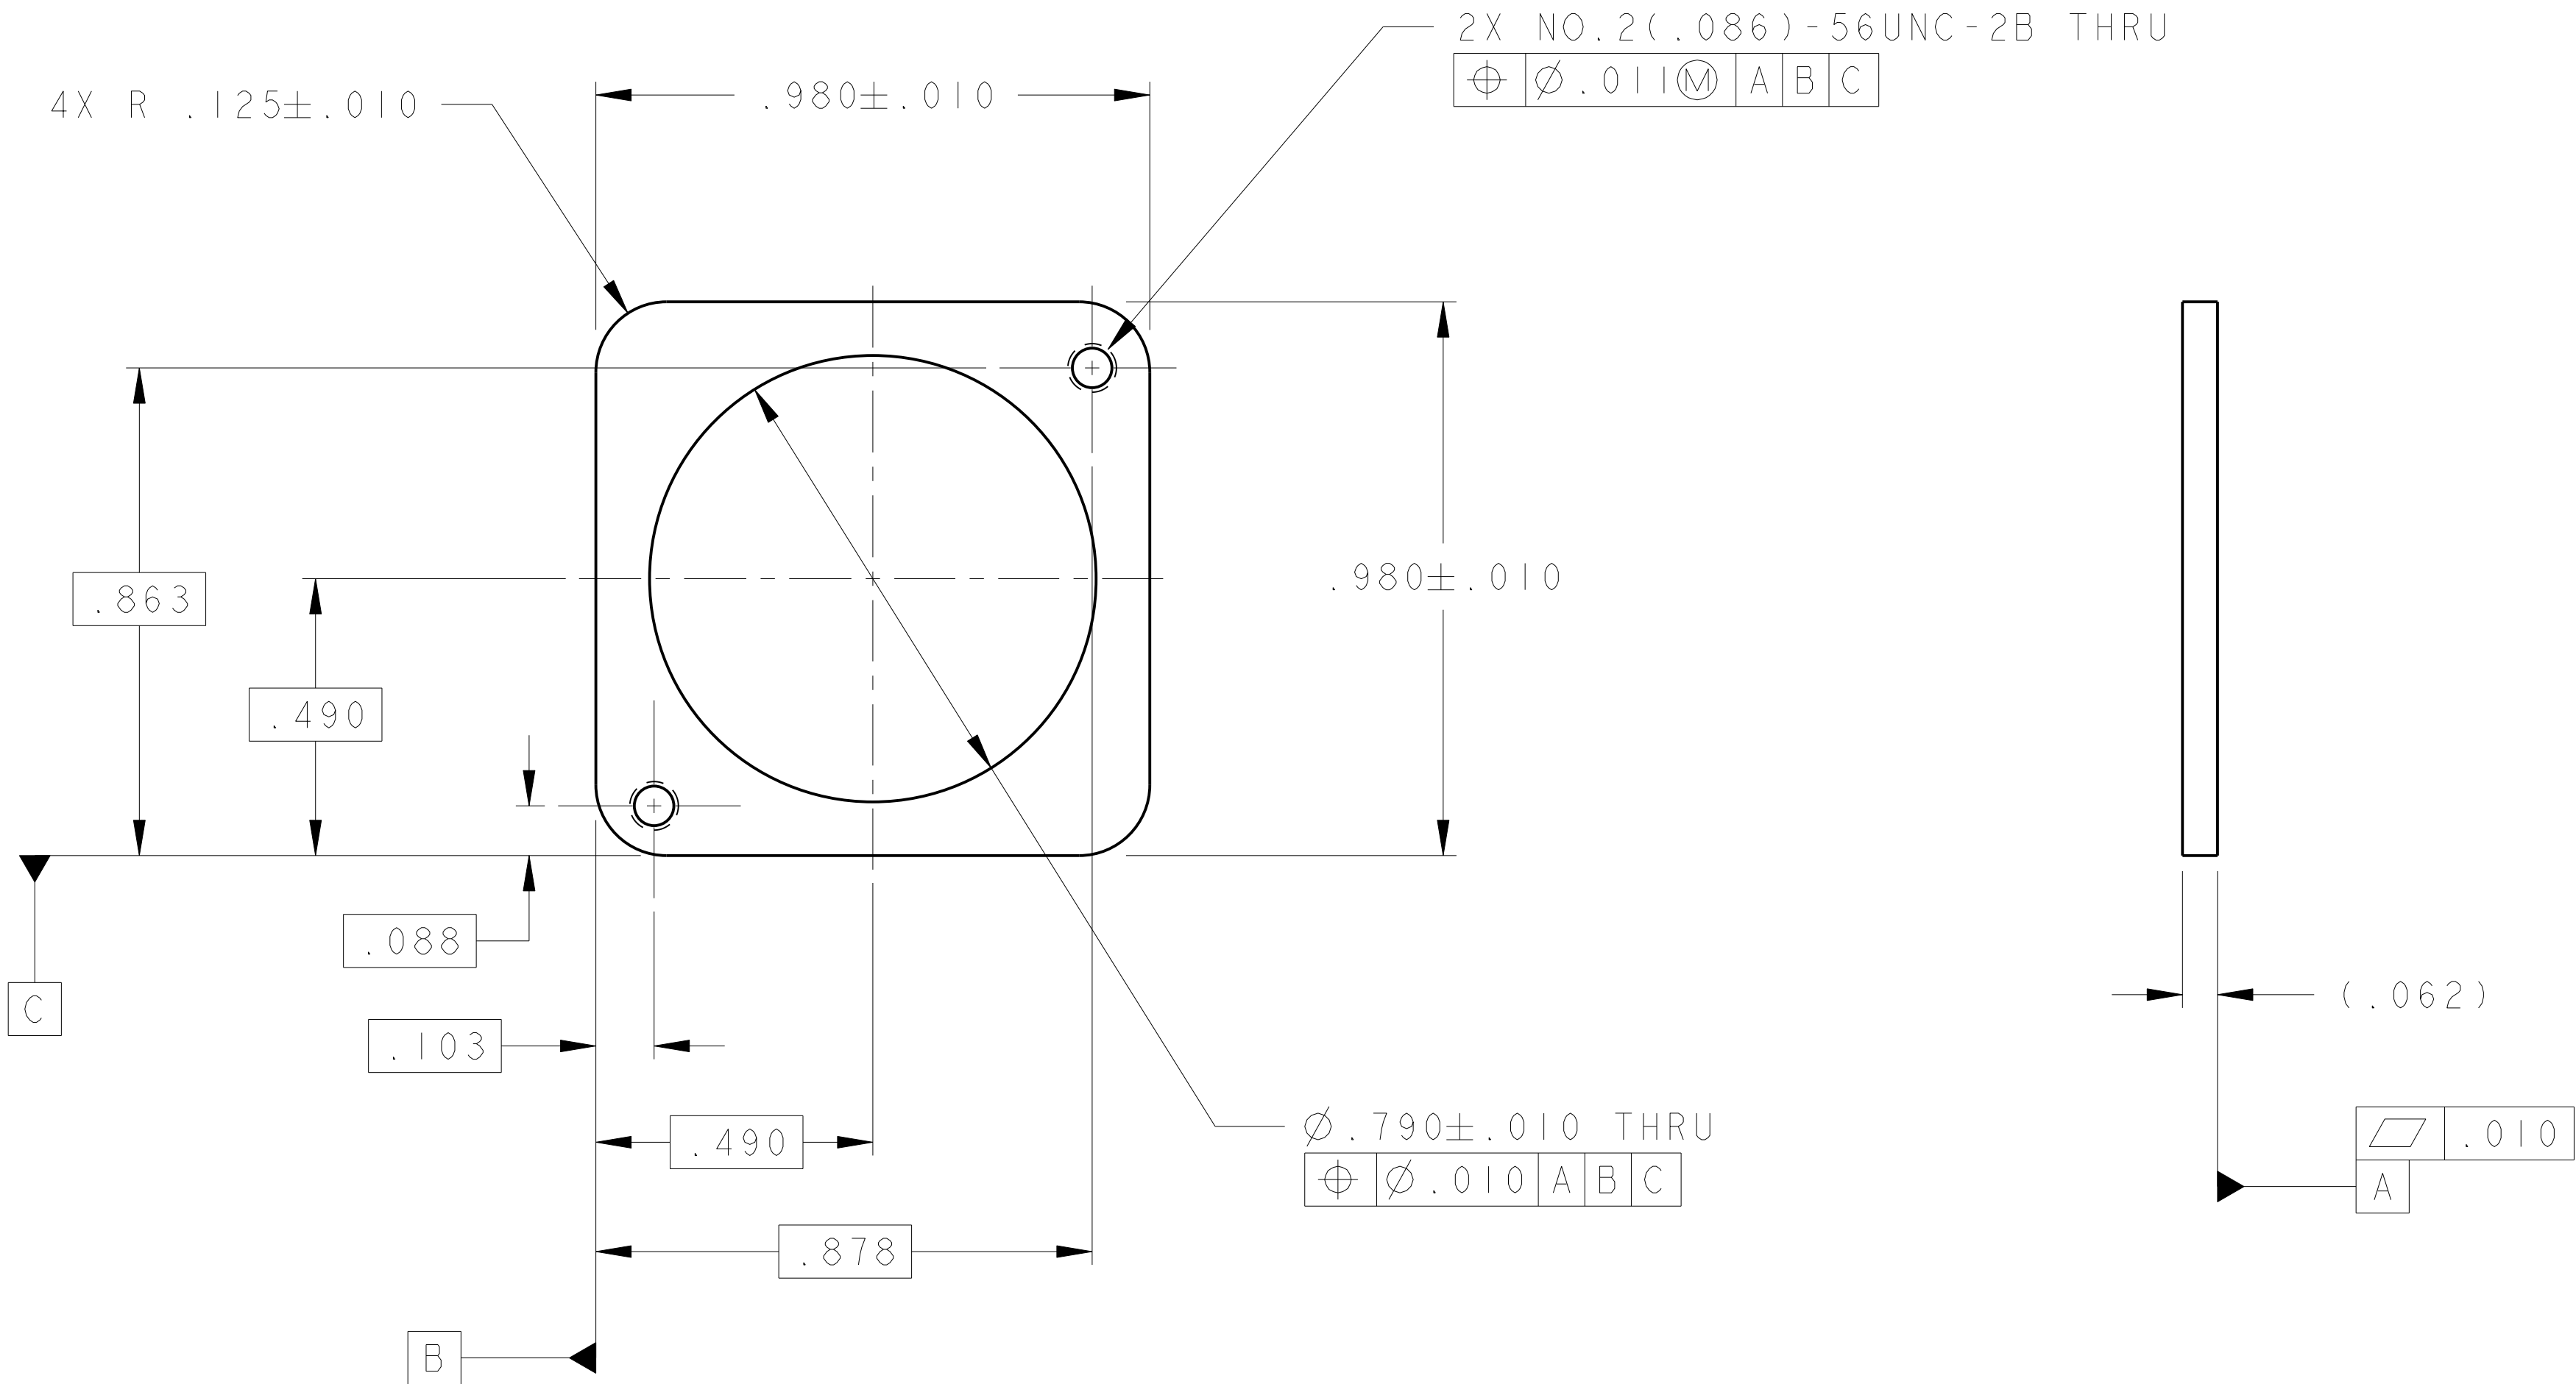

PICTORIAL VIEW

|             |                           |                                         |         |                           |            |
|-------------|---------------------------|-----------------------------------------|---------|---------------------------|------------|
|             |                           | SHEET, .060 THK                         | 304 SST |                           |            |
| QTY<br>REQD | PART OR<br>IDENTIFYING NO | NOMENCLATURE OR<br>DESCRIPTION/MATERIAL |         | MATERIAL<br>SPECIFICATION | ITEM<br>NO |
| PARTS LIST  |                           |                                         |         |                           |            |

CLASSIFICATION: UNCLASSIFIED

OFFICIAL USE ONLY

LEVEL I DRAWING  
"FORM CHECK ONLY"

CLASSIFICATION:  
UNCLASSIFIED

THIS DRAWING WAS CREATED BY THE LAWRENCE LIVERMORE NATIONAL SECURITY, LLC (LLNS) WHICH OPERATES LAWRENCE LIVERMORE NATIONAL LABORATORY (LLNL) FOR THE U.S. DEPARTMENT OF ENERGY UNDER CONTRACT NO. DE-AC52-07NA27344. ANY REPRODUCTION, DISSEMINATION AND/OR FABRICATION IS PROHIBITED WITHOUT THE PERMISSION OF COGNIZANT LLNS PERSONNEL.

| INCH   |  |                       |          |                                                                                    |  |
|---|--|-----------------------|----------|------------------------------------------------------------------------------------|--|
| THIRD ANGLE PROJECTION   |  |                       |          |                                                                                    |  |
|   |  | CONTRACT NO           |          | LAWRENCE LIVERMORE NATIONAL LABORATORY<br>LAWRENCE LIVERMORE NATIONAL SECURITY-LLC |  |
| UNLESS OTHERWISE SPECIFIED DIMENSIONS ARE IN INCHES TOLERANCES ARE:<br>DECIMALS ± NA<br>ANGLES ± NA<br>DO NOT SCALE THIS DRAWING |  | APPROVALS             | DATE     | TITLE<br>ASTEP<br>PCR MODULE ASSEMBLY<br>FAN NUT PLATE                             |  |
|   |  | ORIGINATOR<br>BENETTI | 11/13/08 |                                                                                    |  |
|   |  | DRAWN<br>URONEI       | 12/05/08 |                                                                                    |  |
|   |  | CHECKED<br>BENETTI    | 12/05/08 |                                                                                    |  |
| AAA08-504990   |  | APPROVED<br>BENETTI   |          | 12/05/08                                                                           |  |
| NEXT ASSY   |  | ENGINEERING GROUP     |          | DWG LEVEL                                                                          |  |
| APPLICATIONS   |  | TRED/1E&DG            |          | 1                                                                                  |  |
|   |  | SCALE                 |          | SHEET 1 OF 1                                                                       |  |
|   |  | STATUS: REL           |          |                                                                                    |  |