



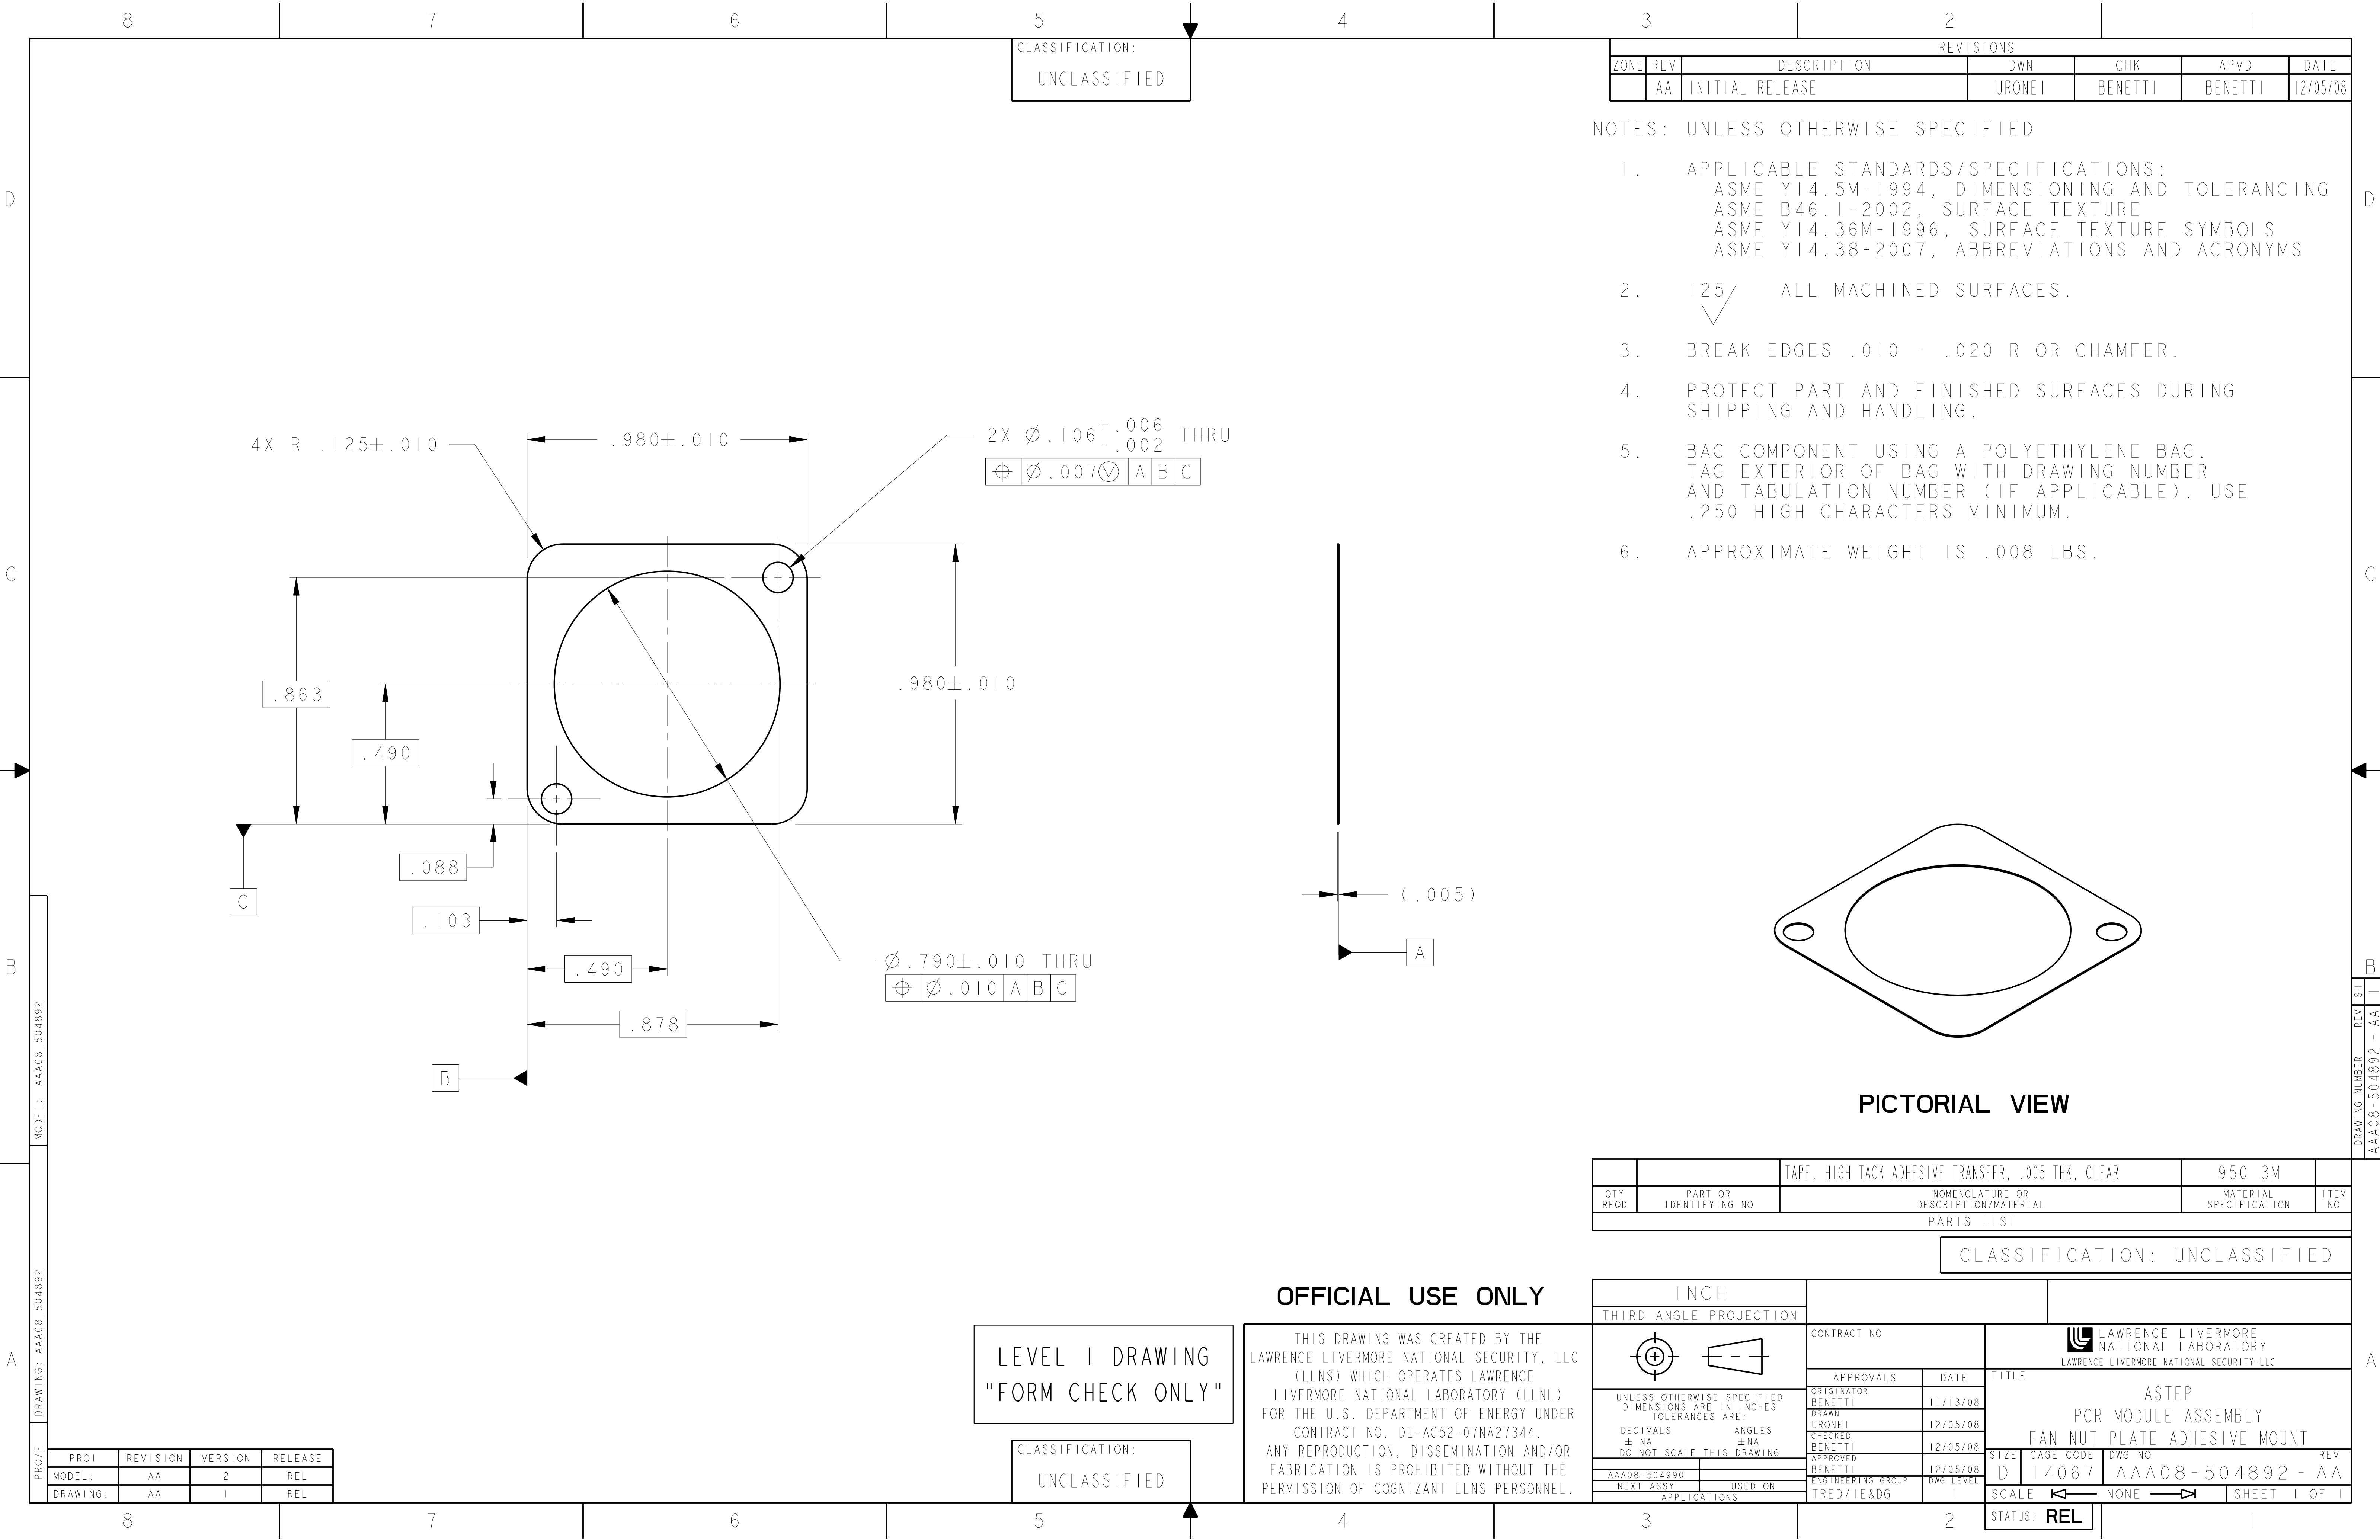

- NOTES: UNLESS OTHERWISE SPECIFIED
1. APPLICABLE STANDARDS/SPECIFICATIONS:
ASME Y14.5M-1994, DIMENSIONING AND TOLERANCING
ASME B46.1-2002, SURFACE TEXTURE
ASME Y14.36M-1996, SURFACE TEXTURE SYMBOLS
ASME Y14.38-2007, ABBREVIATIONS AND ACRONYMS
 2. 125/ ALL MACHINED SURFACES.
 3. BREAK EDGES .010 - .020 R OR CHAMFER.
 4. PROTECT PART AND FINISHED SURFACES DURING SHIPPING AND HANDLING.
 5. BAG COMPONENT USING A POLYETHYLENE BAG.
TAG EXTERIOR OF BAG WITH DRAWING NUMBER
AND TABULATION NUMBER (IF APPLICABLE). USE
.250 HIGH CHARACTERS MINIMUM.
 6. APPROXIMATE WEIGHT IS .008 LBS.

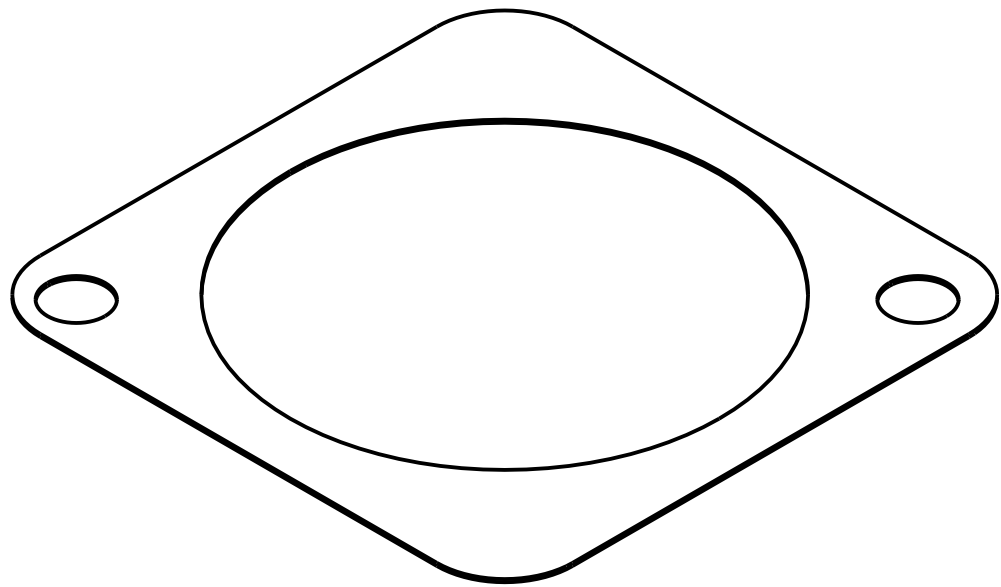

PICTORIAL VIEW

		TAPE, HIGH TACK ADHESIVE TRANSFER, .005 THK, CLEAR	950 3M	
QTY REQD	PART OR IDENTIFYING NO	NOMENCLATURE OR DESCRIPTION/MATERIAL	MATERIAL SPECIFICATION	ITEM NO

CLASSIFICATION: UNCLASSIFIED

OFFICIAL USE ONLY

THIS DRAWING WAS CREATED BY THE
LAWRENCE LIVERMORE NATIONAL SECURITY, LLC
(LLNS) WHICH OPERATES LAWRENCE
LIVERMORE NATIONAL LABORATORY (LLNL)
FOR THE U.S. DEPARTMENT OF ENERGY UNDER
CONTRACT NO. DE-AC52-07NA27344.
ANY REPRODUCTION, DISSEMINATION AND/OR
FABRICATION IS PROHIBITED WITHOUT THE
PERMISSION OF COGNIZANT LLNS PERSONNEL.

LEVEL 1 DRAWING
"FORM CHECK ONLY"

CLASSIFICATION:
UNCLASSIFIED

INCH					
THIRD ANGLE PROJECTION					
		CONTRACT NO		TITLE	
UNLESS OTHERWISE SPECIFIED DIMENSIONS ARE IN INCHES TOLERANCES ARE:		APPROVALS		DATE	
DECIMALS ± NA		ORIGINATOR		11/13/08	
ANGLES ± NA		DRAWN		12/05/08	
DO NOT SCALE THIS DRAWING		CHECKED		12/05/08	
AAA08-504990		APPROVED		12/05/08	
NEXT ASSY		ENGINEERING GROUP		DWG LEVEL	
APPLICATIONS		TRED/1E&DG		1	
		CAGE CODE		DWG NO	
		D 14067		AAA08-504892 - AA	
		SCALE		SHEET 1 OF 1	
		REL			