

D

C

B

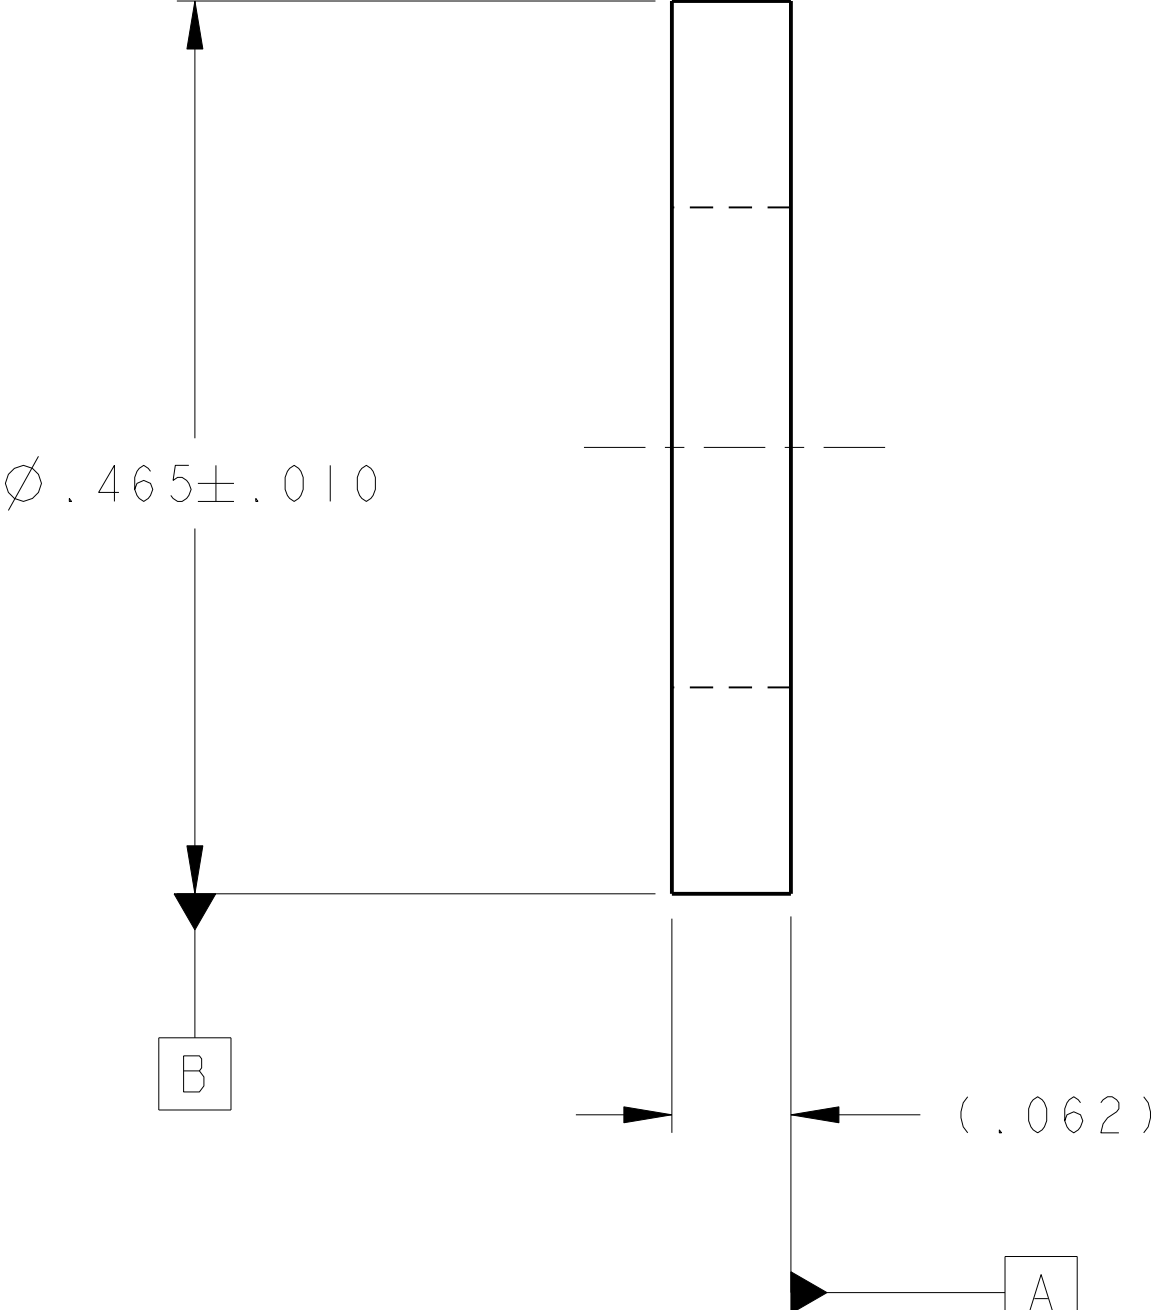
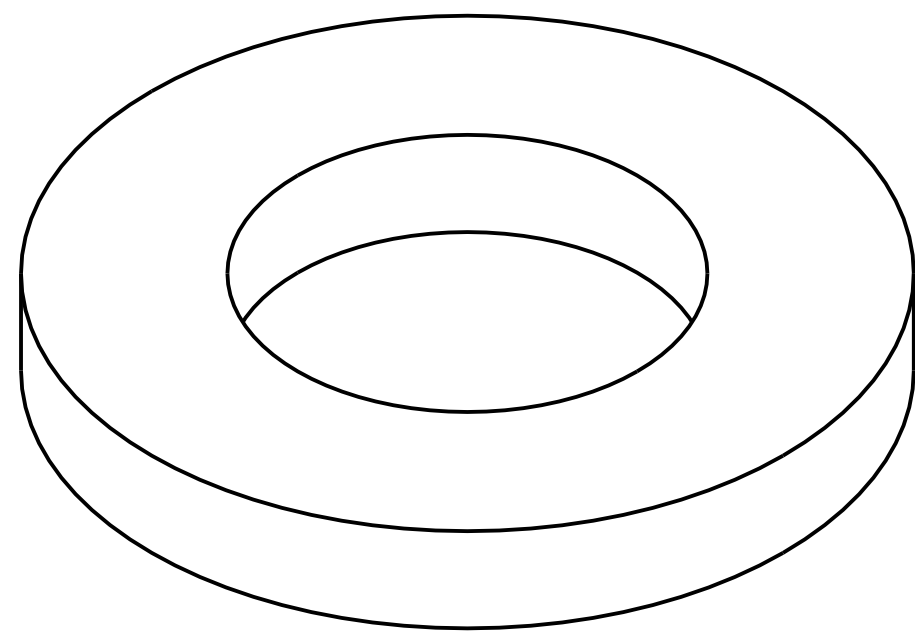
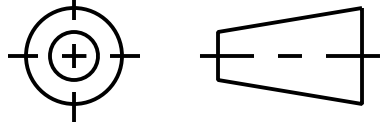
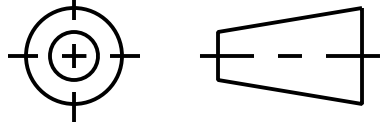
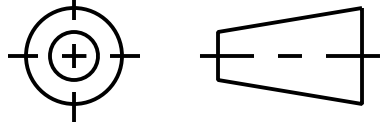
A

D

C

B

A

8				7		6		5		4		3		2		1	
CLASSIFICATION: UNCLASSIFIED										<table><tr><th colspan="7">REVISIONS</th></tr><tr><th>ZONE</th><th>REV</th><th colspan="3">DESCRIPTION</th><th>DWN</th><th>CHK</th><th>APVD</th><th>DATE</th></tr><tr><td></td><td>AA</td><td colspan="3">INITIAL RELEASE</td><td>URONE1</td><td>BENETTI</td><td>BENETTI</td><td>1/22/09</td></tr></table>								REVISIONS							ZONE	REV	DESCRIPTION			DWN	CHK	APVD	DATE		AA	INITIAL RELEASE			URONE1	BENETTI	BENETTI	1/22/09																															
REVISIONS	
ZONE	REV	DESCRIPTION			DWN	CHK	APVD	DATE	
	AA	INITIAL RELEASE			URONE1	BENETTI	BENETTI	1/22/09	
NOTES: UNLESS OTHERWISE SPECIFIED	
1. APPLICABLE STANDARDS/SPECIFICATIONS: ASME Y14.5M-1994, DIMENSIONING AND TOLERANCING ASME B46.1-2002, SURFACE TEXTURE ASME Y14.36M-1996, SURFACE TEXTURE SYMBOLS ASME Y14.38-2007, ABBREVIATIONS AND ACRONYMS 2. 125/  ALL MACHINED SURFACES. 3. PROTECT PART AND FINISHED SURFACES DURING SHIPPING AND HANDLING. 4. BAG COMPONENT USING A POLYETHYLENE BAG. TAG EXTERIOR OF BAG WITH DRAWING NUMBER AND TABULATION NUMBER (IF APPLICABLE). USE .250 HIGH CHARACTERS MINIMUM.	
  PICTORIAL VIEW	
<table><tr><td></td><td>8608K21</td><td colspan="6">SHEET, .062 THK, EXTREME-TEMP, PLAIN BACK SILICONE FOAM RUBBER</td><td></td><td></td></tr><tr><td>QTY REQD</td><td>PART OR IDENTIFYING NO</td><td colspan="6">NOMENCLATURE OR DESCRIPTION/MATERIAL</td><td>MATERIAL SPECIFICATION</td><td>ITEM NO</td></tr></table> PARTS LIST CLASSIFICATION: UNCLASSIFIED																			8608K21	SHEET, .062 THK, EXTREME-TEMP, PLAIN BACK SILICONE FOAM RUBBER								QTY REQD	PART OR IDENTIFYING NO	NOMENCLATURE OR DESCRIPTION/MATERIAL						MATERIAL SPECIFICATION	ITEM NO																																				
	8608K21	SHEET, .062 THK, EXTREME-TEMP, PLAIN BACK SILICONE FOAM RUBBER	
QTY REQD	PART OR IDENTIFYING NO	NOMENCLATURE OR DESCRIPTION/MATERIAL						MATERIAL SPECIFICATION	ITEM NO	
OFFICIAL USE ONLY LEVEL 1 DRAWING "FORM CHECK ONLY" CLASSIFICATION: UNCLASSIFIED THIS DRAWING WAS CREATED BY THE LAWRENCE LIVERMORE NATIONAL SECURITY, LLC (LLNS) WHICH OPERATES LAWRENCE LIVERMORE NATIONAL LABORATORY (LLNL) FOR THE U.S. DEPARTMENT OF ENERGY UNDER CONTRACT NO. DE-AC52-07NA27344. ANY REPRODUCTION, DISSEMINATION AND/OR FABRICATION IS PROHIBITED WITHOUT THE PERMISSION OF COGNIZANT LLNS PERSONNEL. <table><tr><th colspan="2">INCH</th></tr><tr><td colspan="2">THIRD ANGLE PROJECTION</td></tr><tr><td></td><td></td></tr><tr><td colspan="2">UNLESS OTHERWISE SPECIFIED DIMENSIONS ARE IN INCHES TOLERANCES ARE:</td></tr><tr><td>DECIMALS ± NA</td><td>ANGLES ± NA</td></tr><tr><td colspan="2">DO NOT SCALE THIS DRAWING</td></tr><tr><td>NEXT ASSY</td><td>USED ON</td></tr><tr><td colspan="2">APPLICATIONS</td></tr></table> <table><tr><td colspan="2">CONTRACT NO</td><td colspan="2">TITLE</td></tr><tr><td>APPROVALS</td><td>DATE</td><td colspan="2">LAWRENCE LIVERMORE NATIONAL LABORATORY LAWRENCE LIVERMORE NATIONAL SECURITY-LLC</td></tr><tr><td>ORIGINATOR URONE1</td><td>1/12/09</td><td colspan="2" rowspan="4">ASTEP PCR MODULE ASSEMBLY FILTER SPACER, THIN</td></tr><tr><td>DRAWN URONE1</td><td>1/22/09</td></tr><tr><td>CHECKED BENETTI</td><td>1/22/09</td></tr><tr><td>APPROVED BENETTI</td><td>1/22/09</td></tr><tr><td colspan="2">ENGINEERING GROUP TRED/1E&DG</td><td>DWG LEVEL 1</td><td>SIZE D</td><td>CAGE CODE 14067</td><td>DWG NO AAA09-500390 - AA</td><td>REV 1</td></tr><tr><td colspan="2">SCALE</td><td colspan="2">NONE</td><td colspan="3">SHEET 1 OF 1</td></tr><tr><td colspan="2">STATUS: REL</td><td colspan="6"></td></tr></table>																		INCH		THIRD ANGLE PROJECTION				UNLESS OTHERWISE SPECIFIED DIMENSIONS ARE IN INCHES TOLERANCES ARE:		DECIMALS ± NA	ANGLES ± NA	DO NOT SCALE THIS DRAWING		NEXT ASSY	USED ON	APPLICATIONS		CONTRACT NO		TITLE		APPROVALS	DATE	LAWRENCE LIVERMORE NATIONAL LABORATORY LAWRENCE LIVERMORE NATIONAL SECURITY-LLC		ORIGINATOR URONE1	1/12/09	ASTEP PCR MODULE ASSEMBLY FILTER SPACER, THIN		DRAWN URONE1	1/22/09	CHECKED BENETTI	1/22/09	APPROVED BENETTI	1/22/09	ENGINEERING GROUP TRED/1E&DG		DWG LEVEL 1	SIZE D	CAGE CODE 14067	DWG NO AAA09-500390 - AA	REV 1	SCALE		NONE		SHEET 1 OF 1			STATUS: REL							
INCH	
THIRD ANGLE PROJECTION	
	
UNLESS OTHERWISE SPECIFIED DIMENSIONS ARE IN INCHES TOLERANCES ARE:	
DECIMALS ± NA	ANGLES ± NA	
DO NOT SCALE THIS DRAWING	
NEXT ASSY	USED ON	
APPLICATIONS	
CONTRACT NO		TITLE	
APPROVALS	DATE	LAWRENCE LIVERMORE NATIONAL LABORATORY LAWRENCE LIVERMORE NATIONAL SECURITY-LLC	
ORIGINATOR URONE1	1/12/09	ASTEP PCR MODULE ASSEMBLY FILTER SPACER, THIN	
DRAWN URONE1	1/22/09	
CHECKED BENETTI	1/22/09	
APPROVED BENETTI	1/22/09	
ENGINEERING GROUP TRED/1E&DG		DWG LEVEL 1	SIZE D	CAGE CODE 14067	DWG NO AAA09-500390 - AA	REV 1	
SCALE		NONE		SHEET 1 OF 1	
STATUS: REL	
8				7		6		5		4		3		2		1	

MODEL: AAA09-500390

DRAWING: AAA09-500390

PROJ	REVISION	VERSION	RELEASE
MODEL	AA	3	REL
DRAWING	AA	0	REL

DRAWING NUMBER
AAA09-500390 - AA

REV SH
REV SH
REV SH