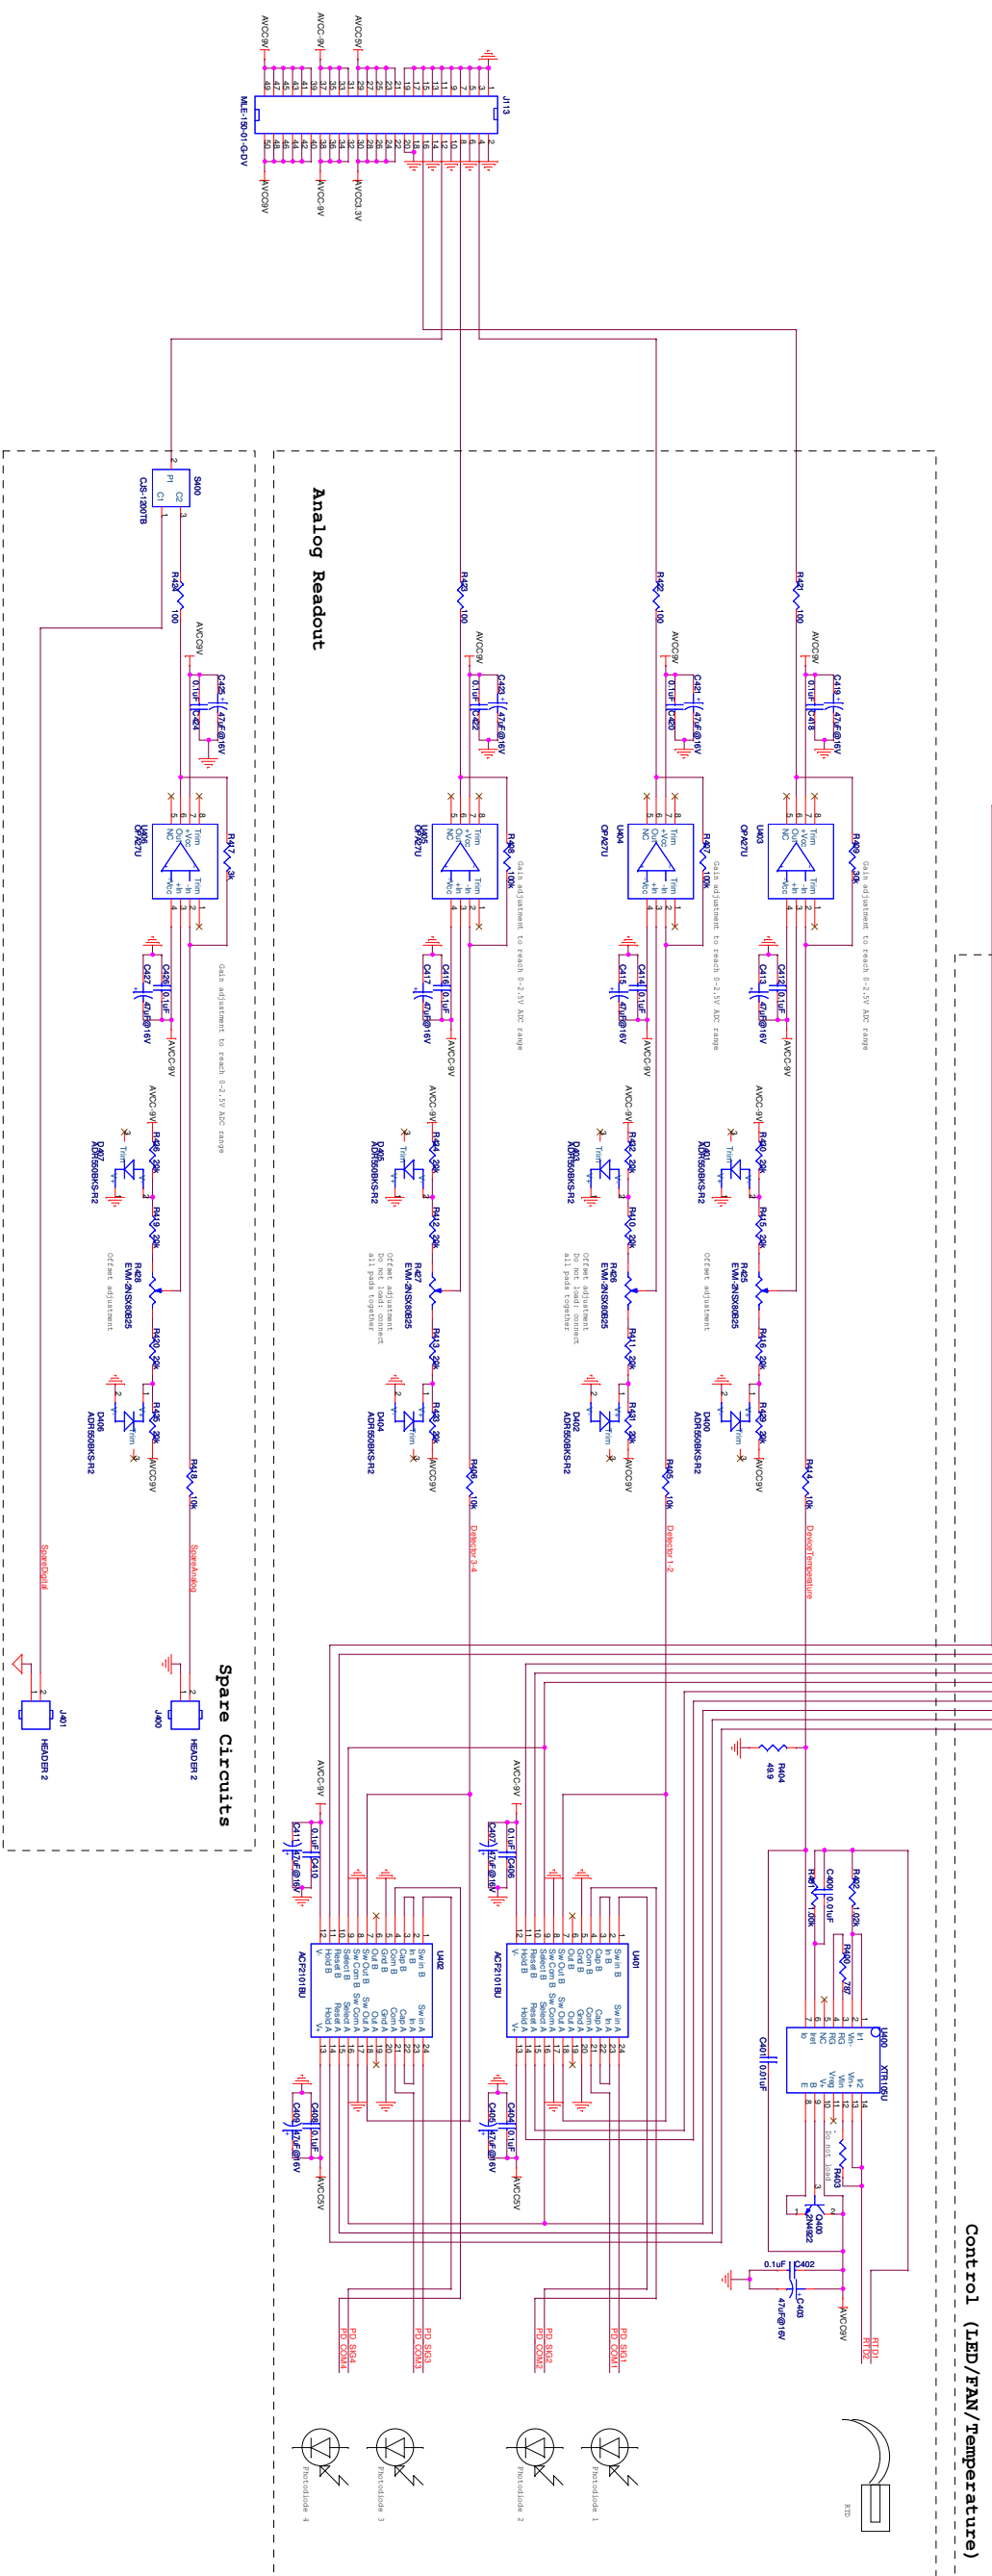
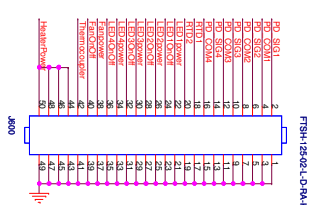
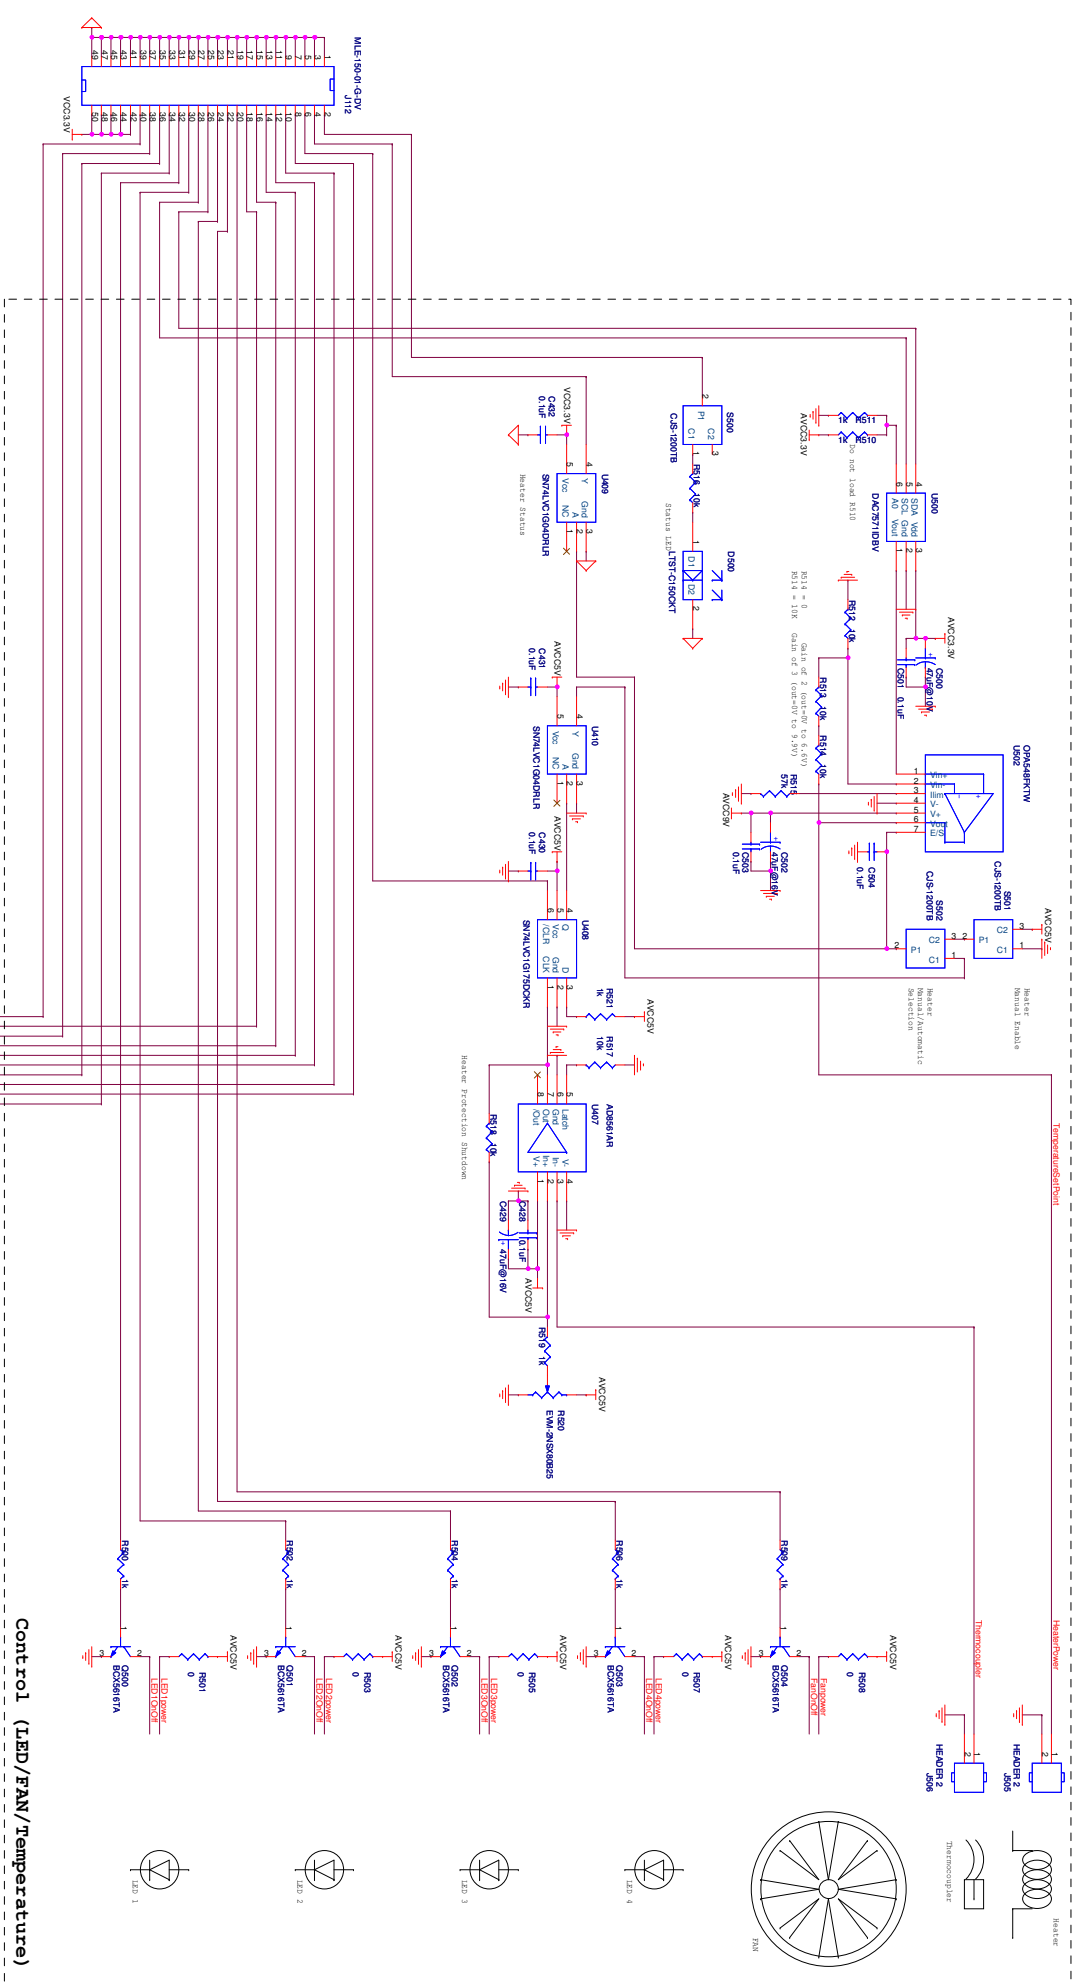


Vincent Riot, Dean Hadley				
Title				
Analog Board				
Size	Document Number			Rev
C	LEA			AA
Date:	Wednesday, March 12, 2008	Sheet	1	of 1