



ESP PHASE SEPARATOR

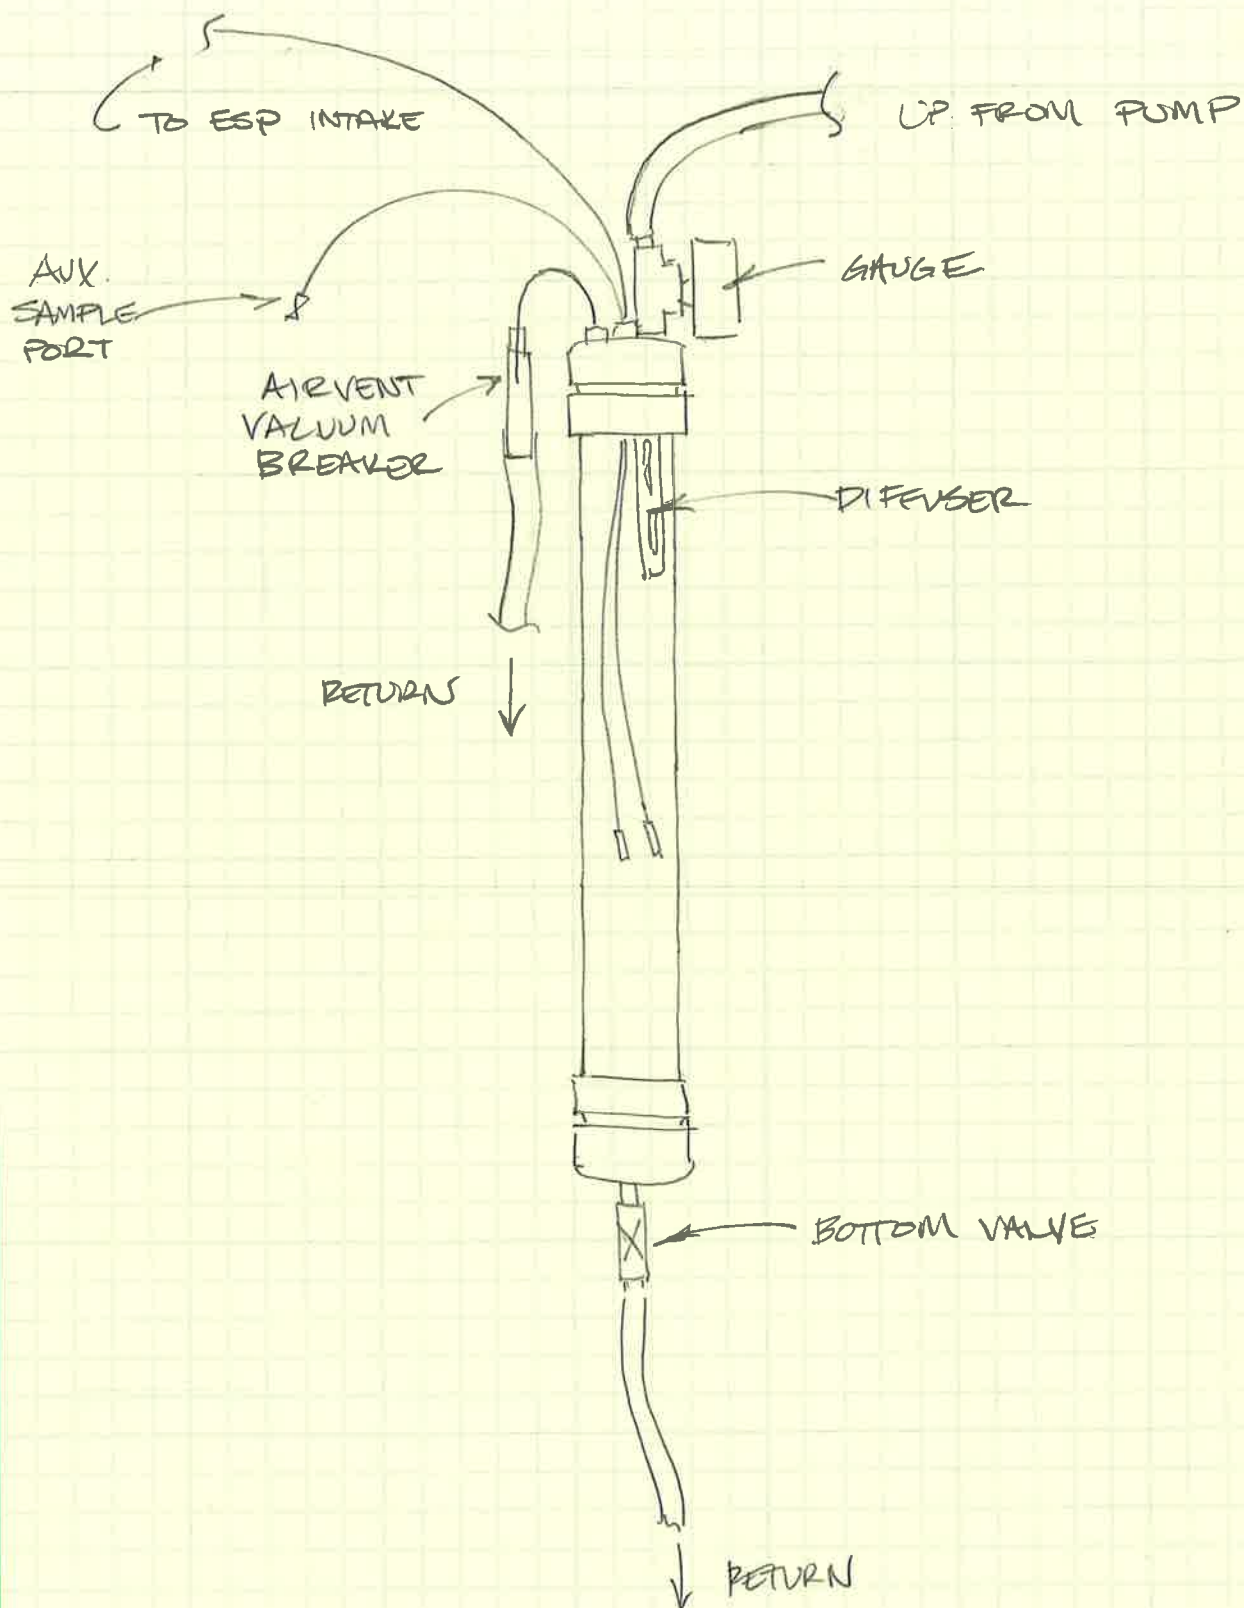

ESP PHASE SEPARATOR, TOP END

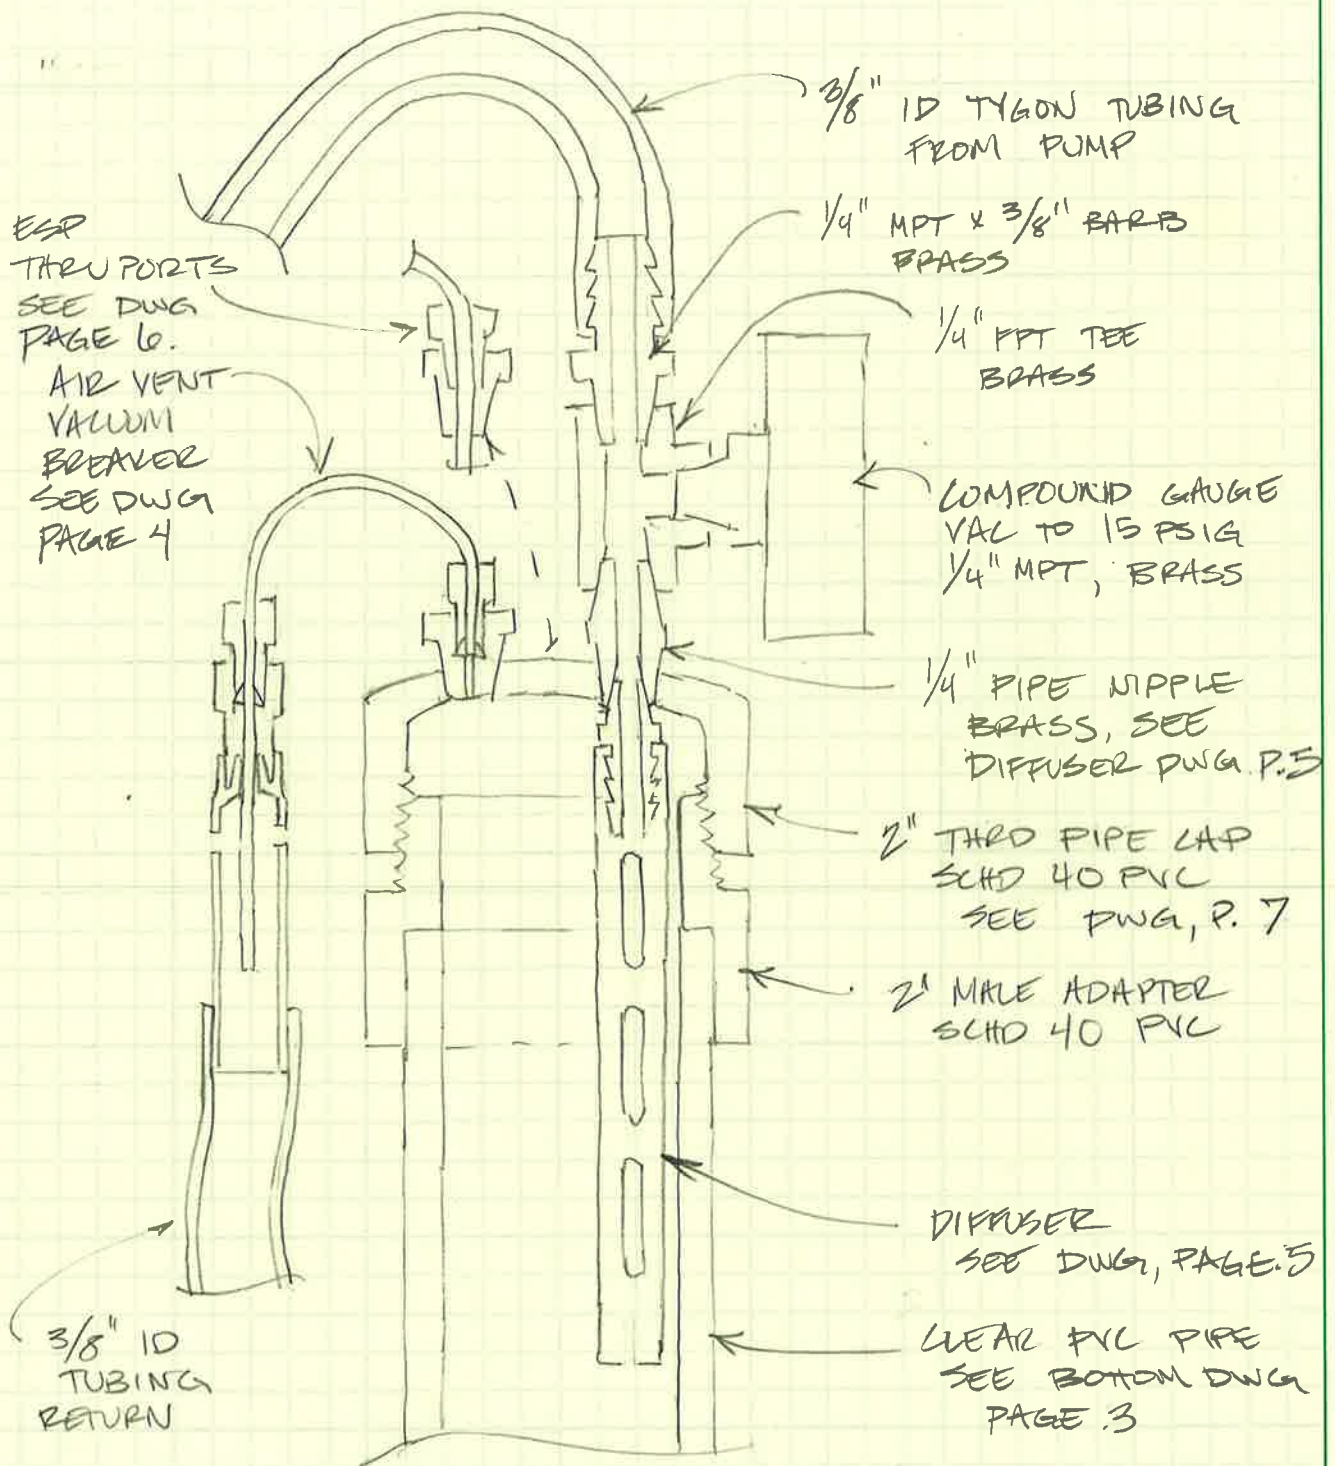

ESP PHASE SEPARATOR, BOTTOM END.

INSTRUCTIONS

PARTS

ASSEMBLE w/
PVC CEMENT

TEFLON PIPE
TAPE ALL
THREADS

DRILL & TAP
CAP FOR 1/4" FPT

ADJUST DURING
OPERATION TO
PROVIDE BACK
PRESSURE, BUT
STILL FLOW

2" CLEAR PVC PIPE
SCHD 40
21" LONG

2" MALE ADAPTER
SCHD 40 PVC


2" THRD PIPE CAP
SCHD 40 PVC

1/4" PIPE NIPPLE
SS


1/4" BALL VALVE
PVC
MCMASTER: 4757K12

1/4" MPT x 1/4" BARB
BRASS


1/4" ID TUBING
RETURN

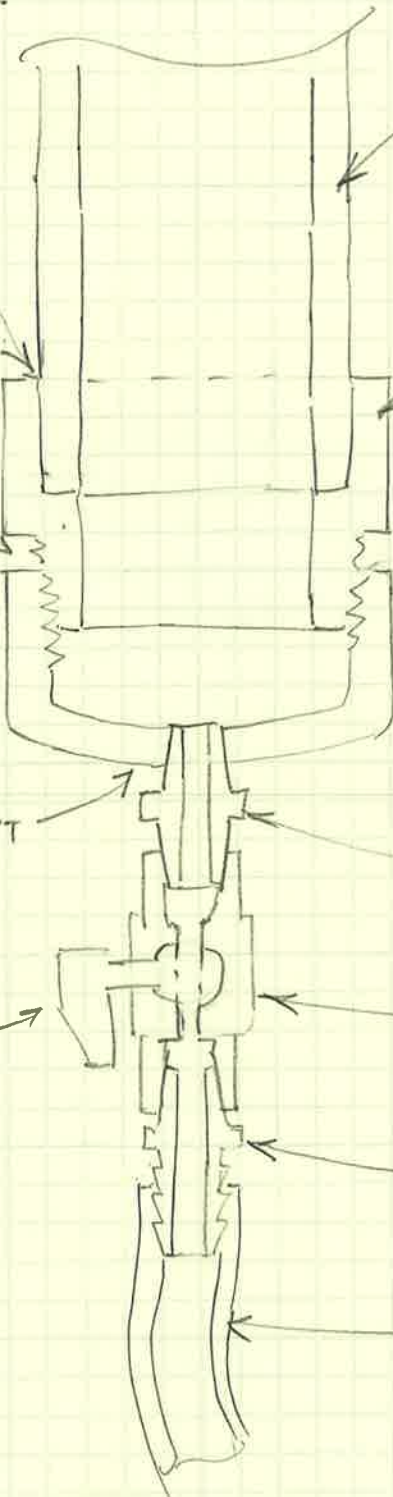

DIFFUSER

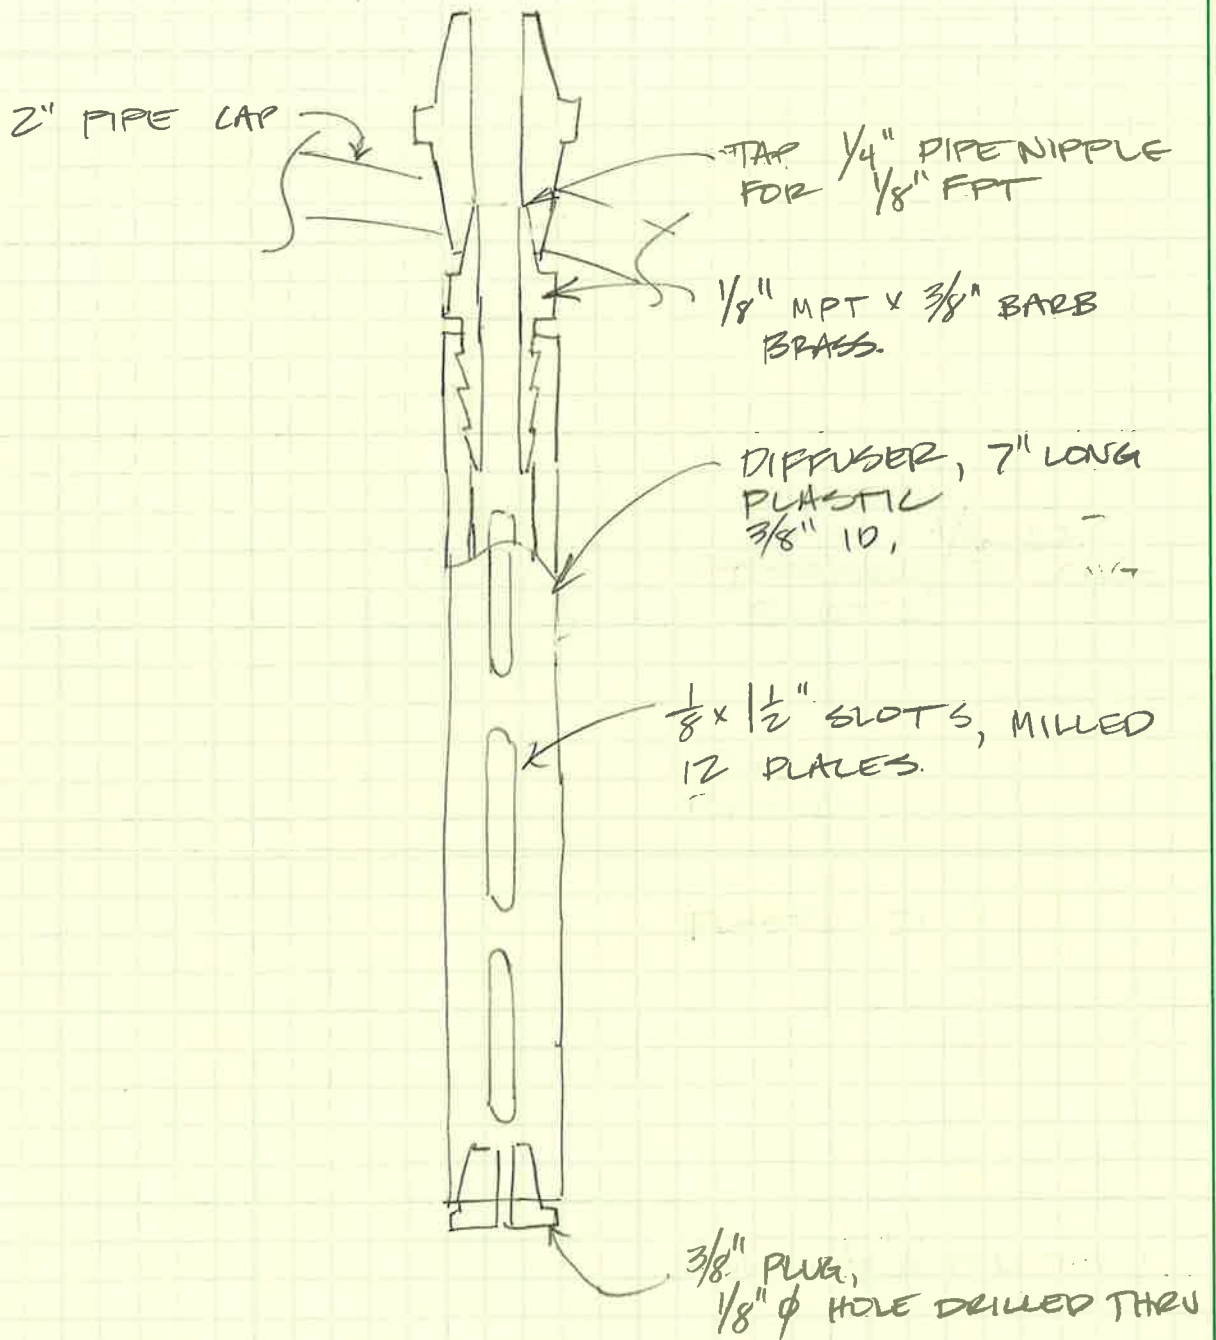

ESP SAMPLING THRU PORTS

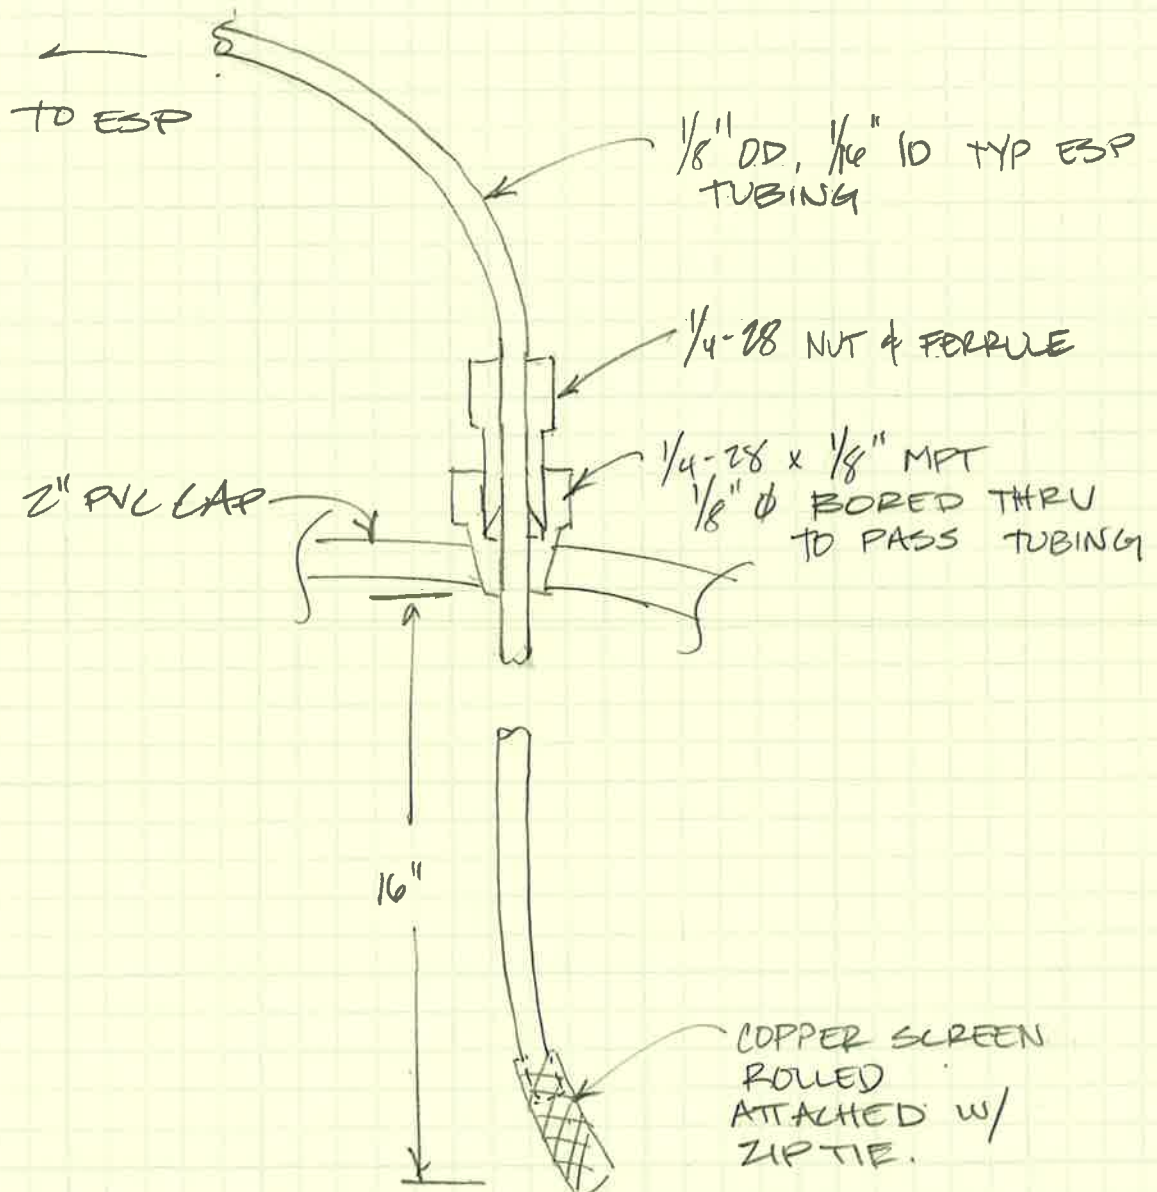

ESP PHASE SEPARATOR, TOP CAP

