
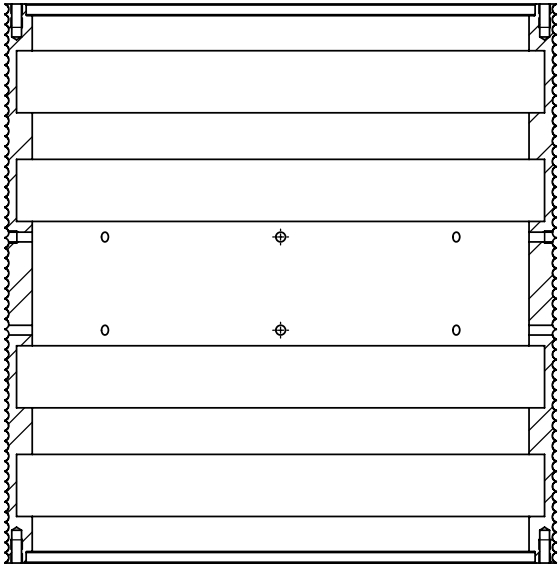


8 7 6 5 4 3 2 1

THE INFORMATION CONTAINED IN THIS DRAWING IS THE SOLE PROPERTY OF MBARI. ANY REPRODUCTION IN PART OR WHOLE WITHOUT THE WRITTEN PERMISSION OF MBARI IS PROHIBITED.

REVISIONS			
REV.	DESCRIPTION	DATE	APPROVED
	INITIAL RELEASE		

REFERENCE ONLY

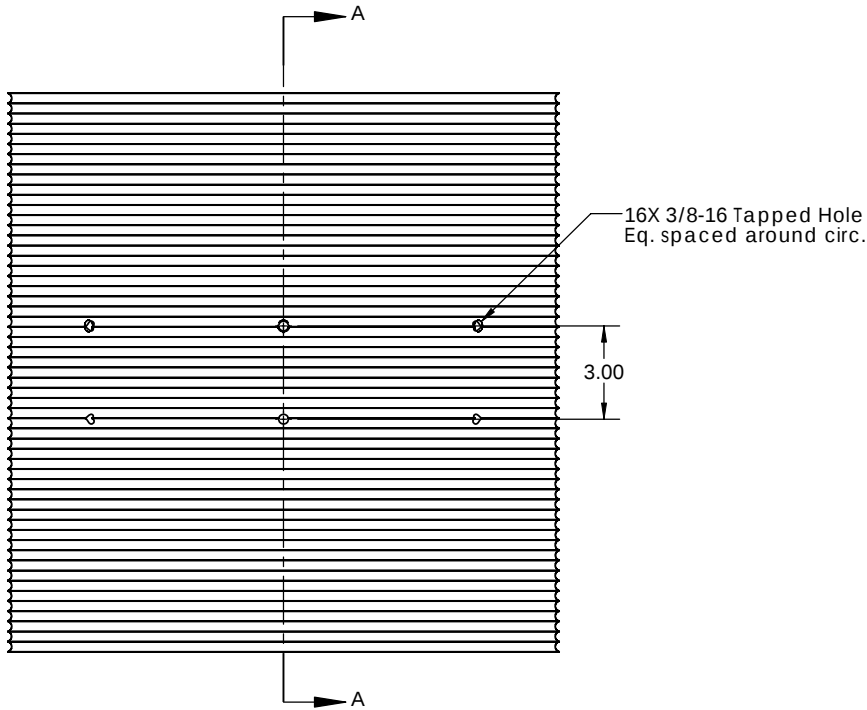

SECTION A-A
SCALE 1 : 4

BILL OF MATERIALS															
Shop / Q.C.		UNLESS OTHERWISE SPECIFIED TOLERANCES ARE:				APPROVALS		DATE		Monterey Bay Aquarium Research Institute MBARI 7700 Sandholdt RD. Moss Landing, CA 95039 PH: (831) 775-1700					
Inspector		1 PLACE DIM ±.10	2 PLACE DIM ±.05	3 PLACE DIM ±.005	ANGLES ±.1°	DRAWN	NAME	9/27/00							
Shop Foreman		1. DIMENSIONS ARE IN INCHES 2. DIMENSION LIMITS HELD AFTER PLATING. 3. REMOVE BURRS AND SHARP EDGES .015 MAX. 4. MACHINED FILLET RADII .0150-.030 5. MACHINED DIAMETERS ON A COMMON CENTERLINE CONCENTRIC WITHIN .005 6. PERPENDICULARITY & PARALLELISM OF MACHINED SURFACES .002 FOR INCH, MAX .012 INCHES FOR SINGLE SURFACE.				ENGINEER	NAME	9/27/00							
Engineer						CHECKED									
NEXT ASSY Description		NEXT ASSY Number				PROJECT NO.		XXX		lebusCore					
						PROJECT		ZZZZZZZZ							
										SIZE B		DWG. NO. 100XXXDWG		REV.	
Application		DO NOT SCALE DRAWING				WEIGHT				SCALE 1:1		CAD FILE MECH ENG ON TORNAVO		SHEET 1 OF 1	