


REVISIONS				
ZONE	LTR	DESCRIPTION	DATE	APPROVED
C4	C	LABEL ADDED	1998-12	
B4	D	4.63 WAS 4.51±.11	1999-01	
A4	E	NOTE 4 CHANGED	2001-01	

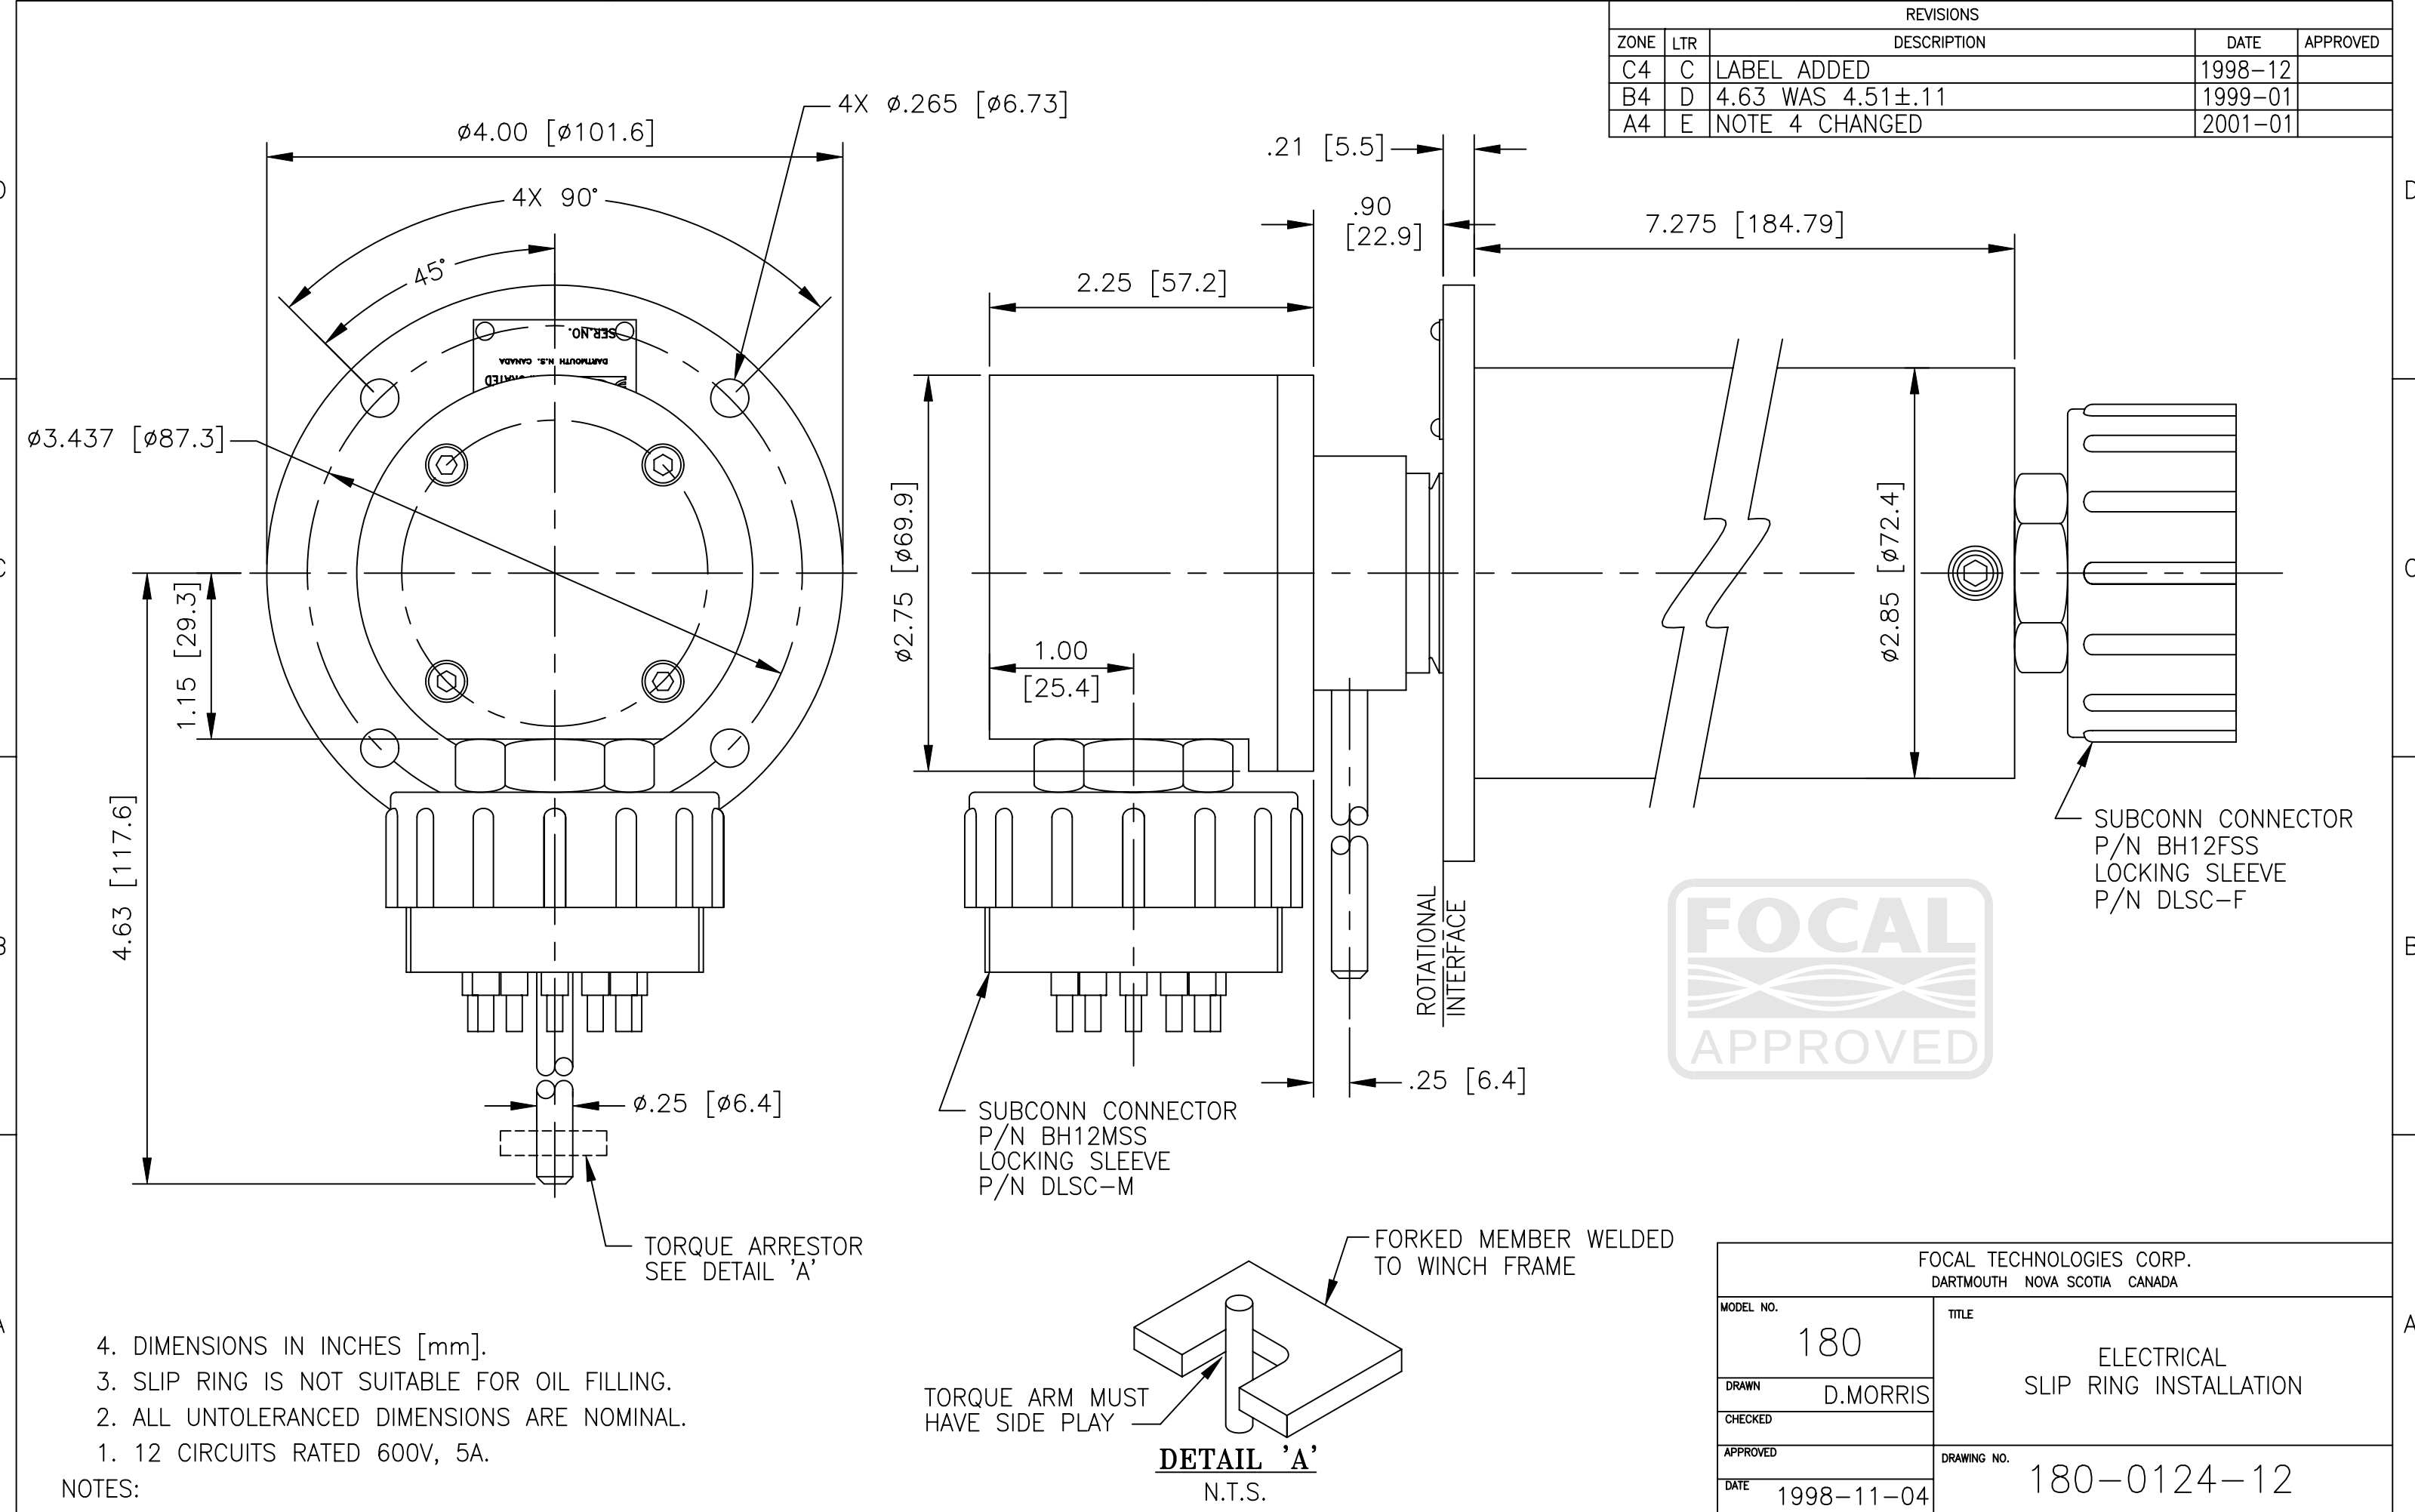

- NOTES:
1. 12 CIRCUITS RATED 600V, 5A.
 2. ALL UNTOLERANCED DIMENSIONS ARE NOMINAL.
 3. SLIP RING IS NOT SUITABLE FOR OIL FILLING.
 4. DIMENSIONS IN INCHES [mm].

DETAIL 'A'
N.T.S.

FOCAL TECHNOLOGIES CORP. DARTMOUTH NOVA SCOTIA CANADA			
MODEL NO.	180	TITLE	ELECTRICAL SLIP RING INSTALLATION
DRAWN	D.MORRIS		
CHECKED			
APPROVED		DRAWING NO.	180-0124-12
DATE	1998-11-04		