

REVISIONS				
ZONE	LTR	DESCRIPTION	DATE	APPROVED
C4	E	LABEL ADDED	1998-12	
B4	F	4.63 WAS 4.51±.11	1999-02	
- A4	G	SUBCONN CONNECTORS REDRAWN NOTES UPDATED	2005-04	

D

C

B




A

D

C

B

A

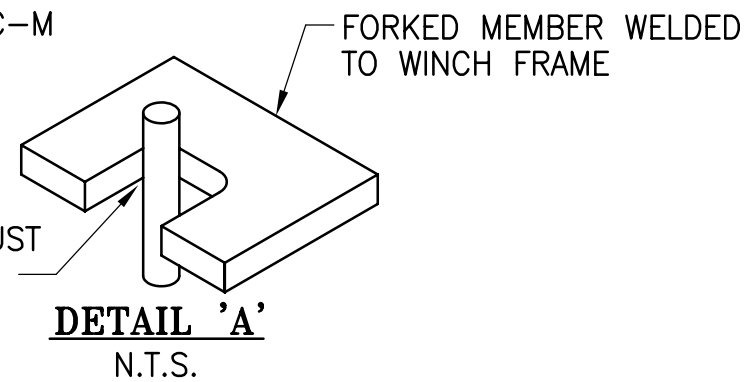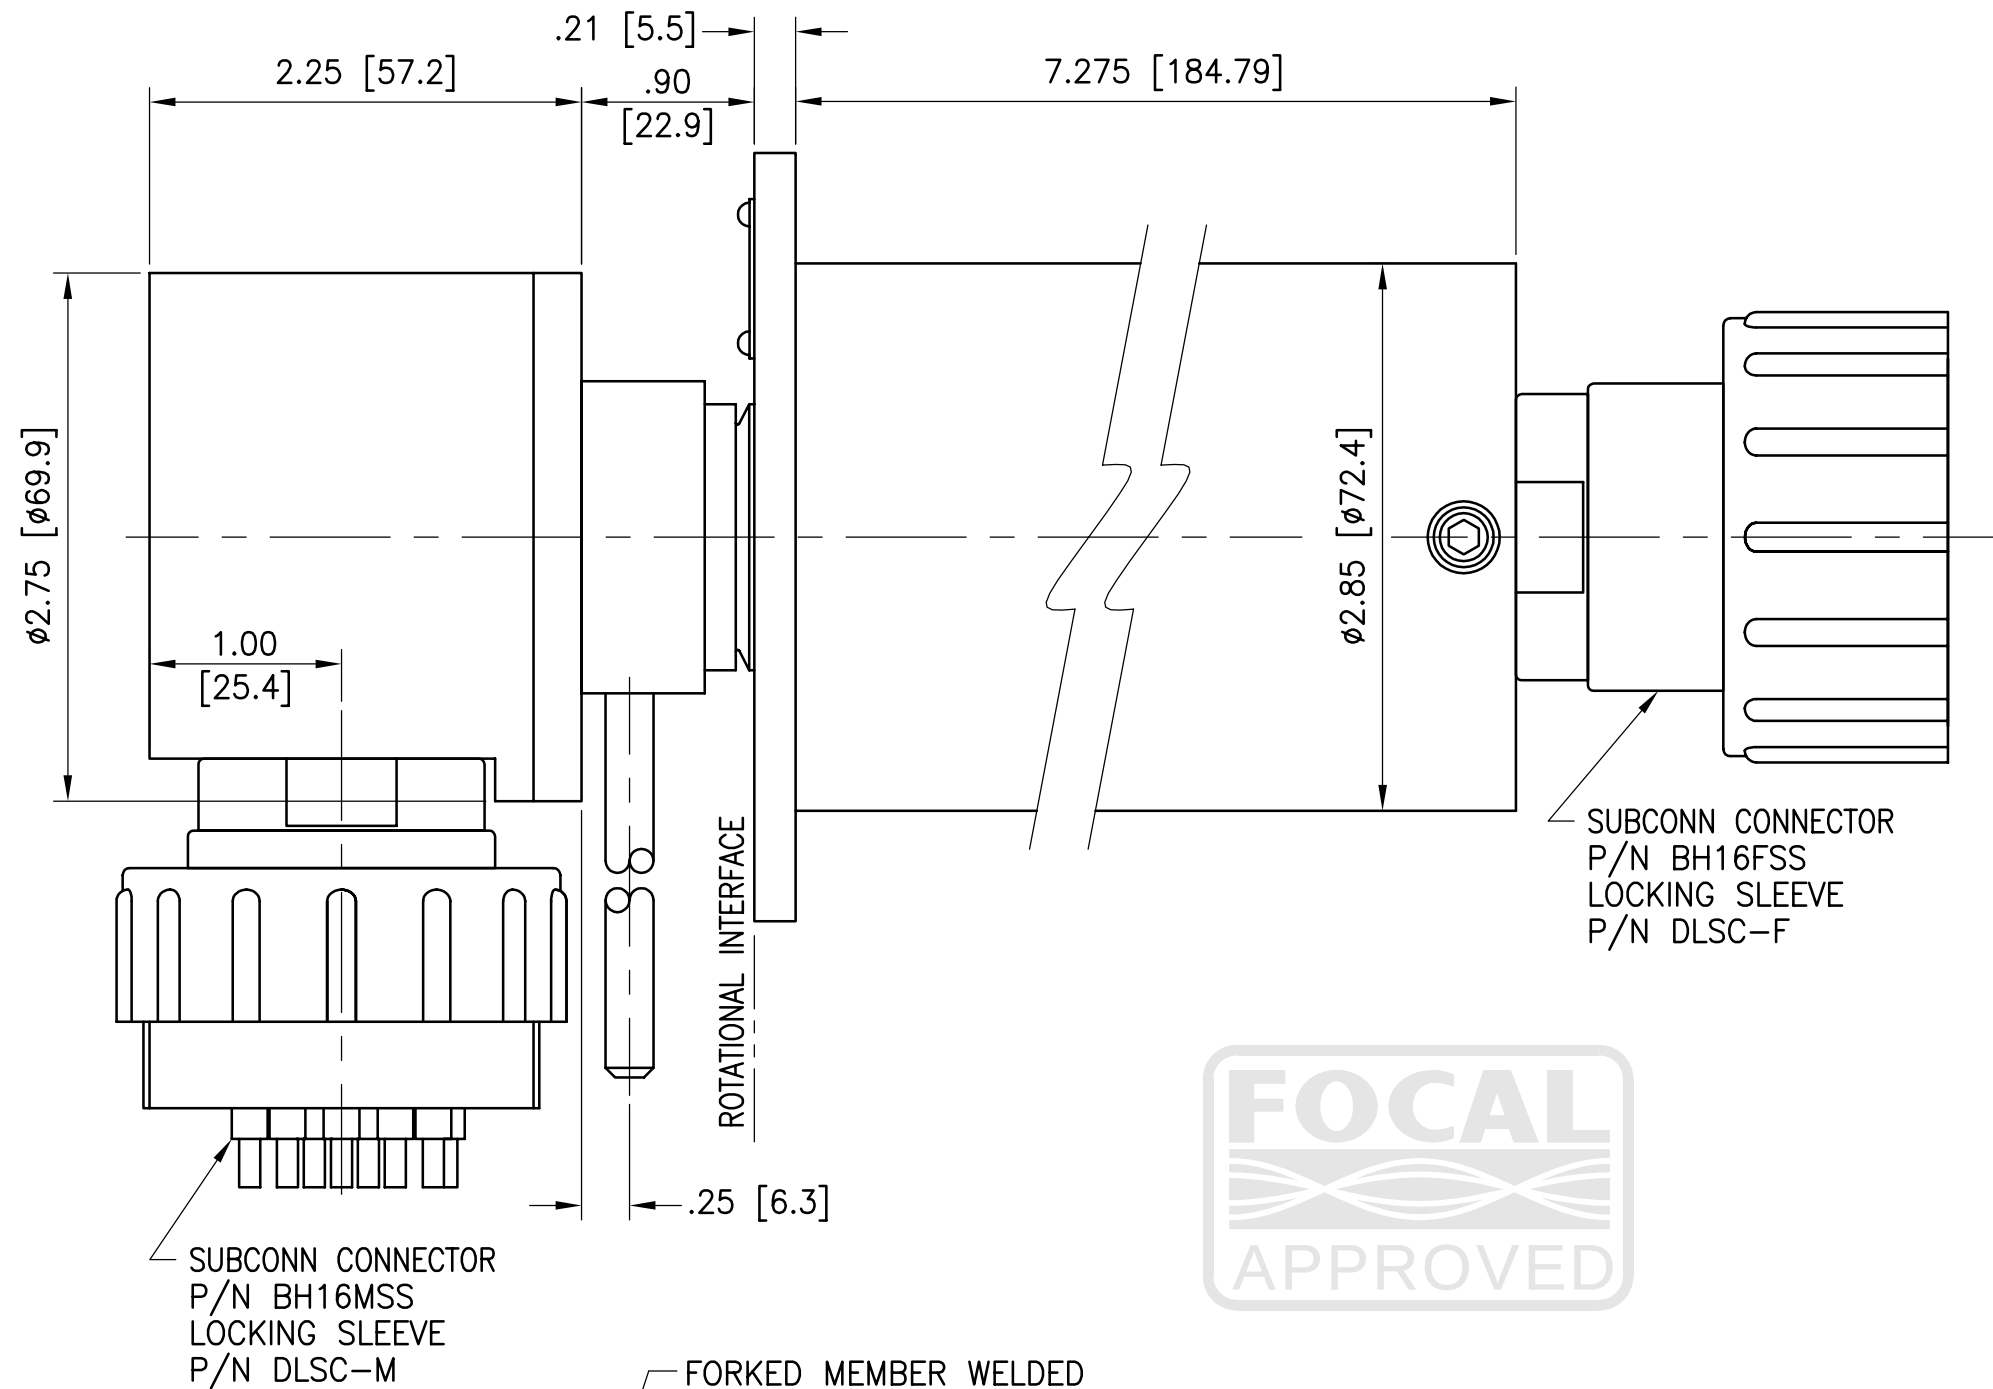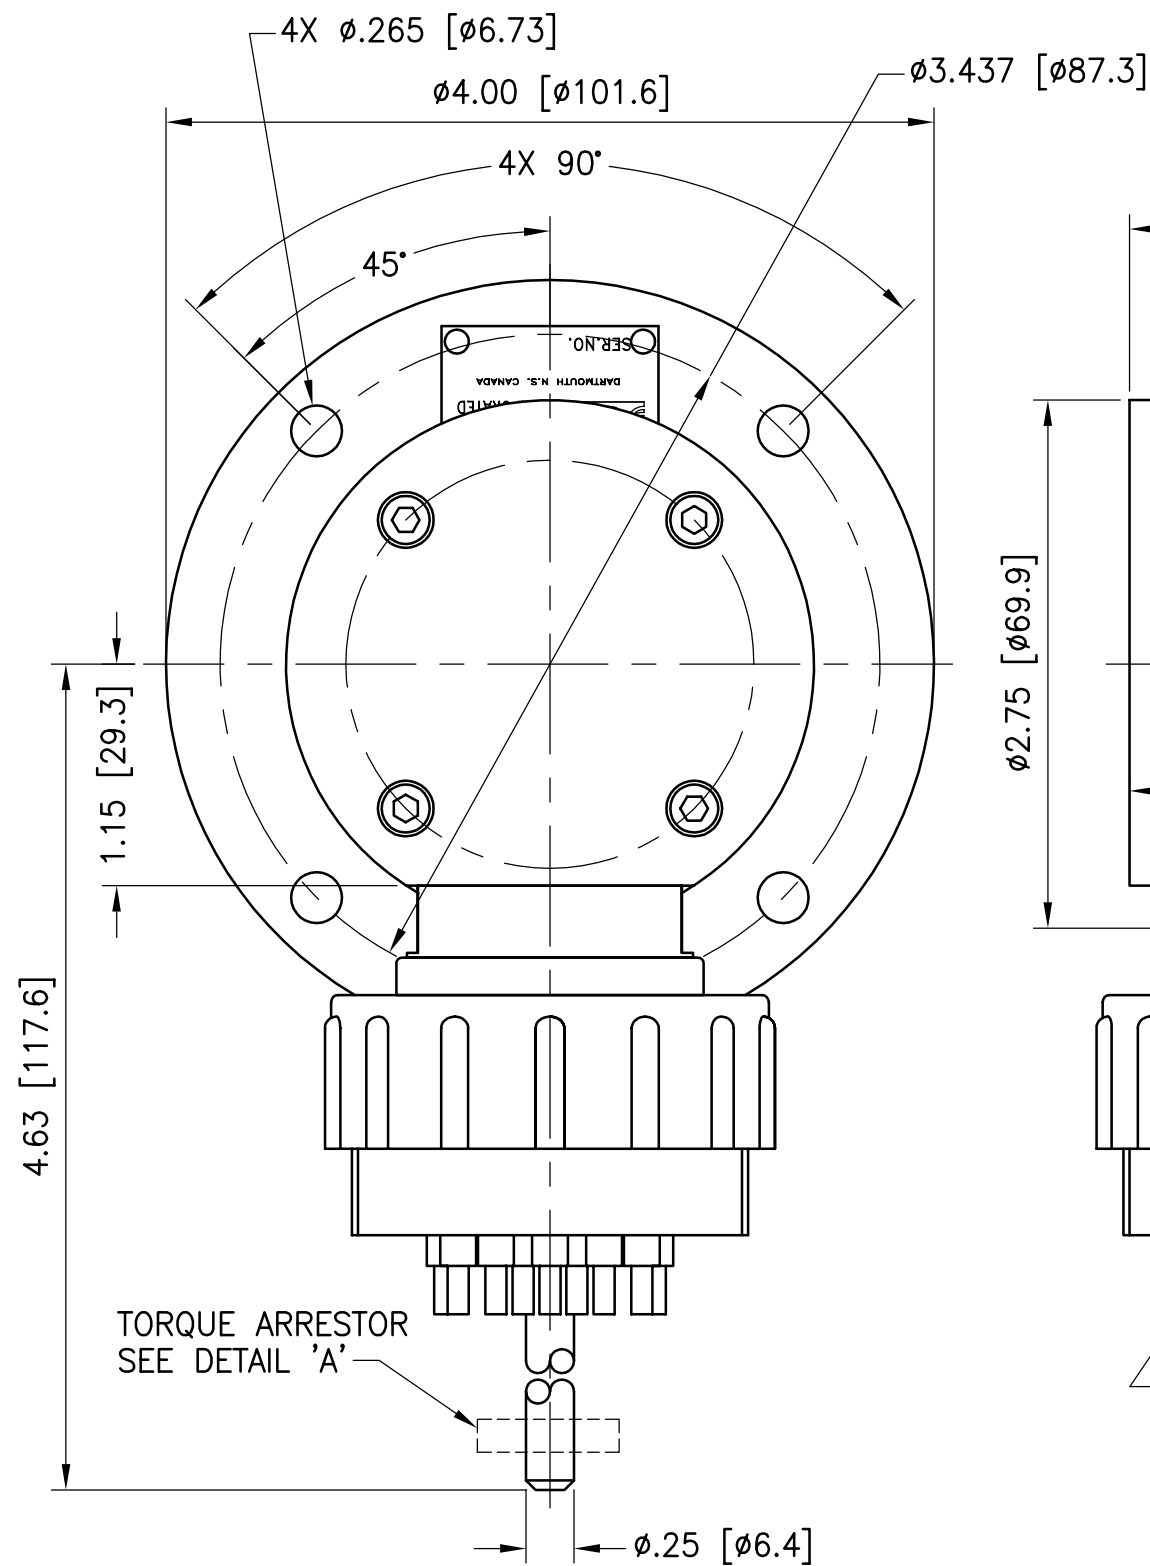

4. DIMENSIONS IN INCHES [mm].
3. SLIP RING IS SUITABLE FOR SURFACE USE ONLY. FOR SUBMERSED APPLICATIONS PLEASE CONSULT THE FACTORY.
2. ALL UNTOLERANCED DIMENSIONS ARE NOMINAL.
1. 16 PASSES RATED 600V, 5A.

NOTES:

FOCAL TECHNOLOGIES CORP. DARTMOUTH NOVA SCOTIA CANADA			
MODEL NO.	180	TITLE	ESR INSTALLATION
DRAWN	W.BARKHOUSE		
CHECKED			
APPROVED		DRAWING NO.	180-0124-16
DATE	1999-06-24		