



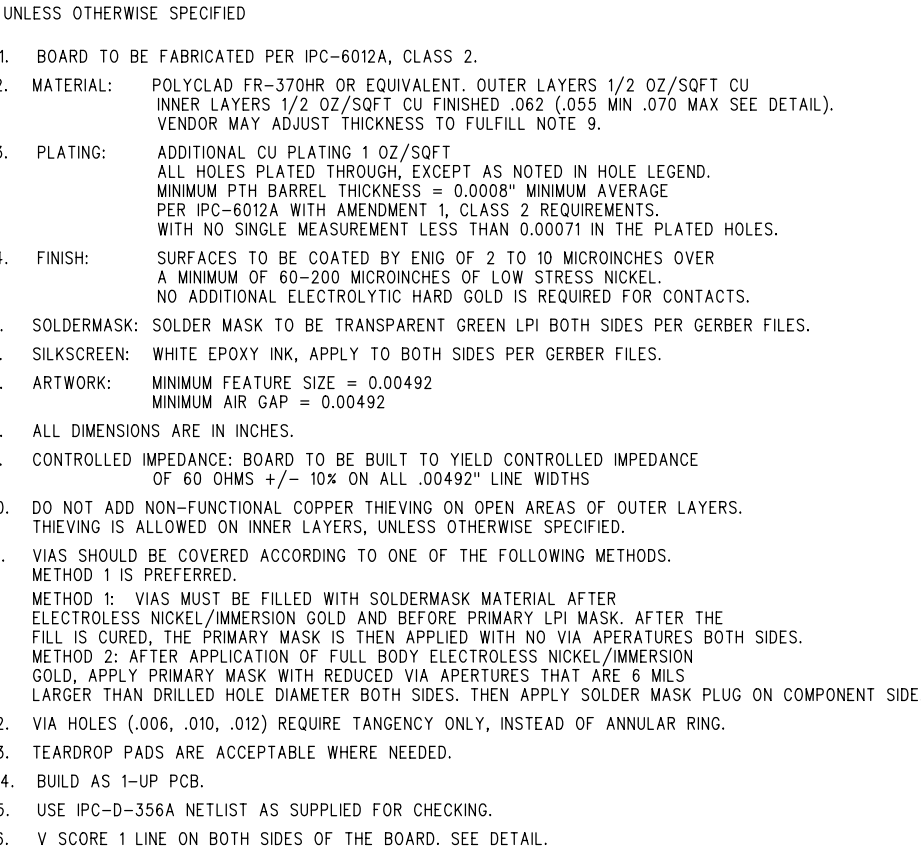

SIZE	QTY	SYM	PLATED	TOL
6	166	⊕	YES	+0.003/-0.006
10	634	⊗	YES	+0.003/-0.010
12	588	⊞	YES	+0.003/-0.012
37	232	⊠	YES	+/-0.003
42	24	⊠	YES	+/-0.003
47	9	⊠	YES	+/-0.003
53	6	⊕ ^A	NO	+0.003/-0.000
63	2	⊕ ^B	YES	+/-0.003
67	6	⊕ ^C	NO	+/-0.003
70	10	⊕ ^D	YES	+/-0.003
125	3	⊕ ^F	YES	+/-0.005
125	15	⊕ ^G	NO	+/-0.005
167	7	⊕ ^H	YES	+/-0.005

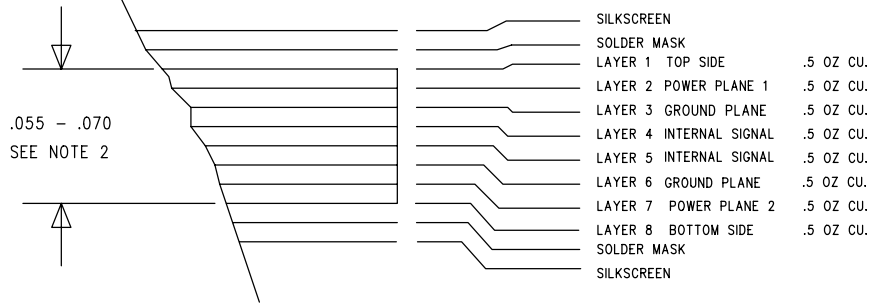

UNLESS OTHERWISE SPECIFIED DIMENSIONS ARE IN INCHES TOLERANCES ARE : .XX +/- .010 .XXX +/- .005		CONTRACT NO.		 ANALOG DEVICES 20 Cotton Road Nashua, New Hampshire 03063 (603) 883-2430 FAX (603) 882-2655	
		APPROVALS	DATE		
MATERIAL	SEE NOTES	DRAWN	01/23/07	FABRICATION DRAWING ADSP-BF537 EZ-KIT LITE	
		CHECKED			
FINISH	SEE NOTES	ENGINEERING			
		QUALITY			
DO NOT SCALE THIS DRAWING	MANUFACTURING		SCALE 1 : 1	DWG. NO. A0188-2004-REF	REV. 2.2
			SHEET 1 OF 1		